


NOTES:		
Type.	SANDWICH PANEL	
Length.	5605mm	+5/-5.
Height.	4020mm	+5/-5.
Width.	410mm	+3/-3.
Weight.	9319kg	
Concrete.	Grade C40, w/c 0.45, 380kg/m ³	
Lifting Strength.	15 N/mm ² minimum.	
Volume.	3.726m ³	
Finishes.	MOULD FACE INCLUDING RETURNS CLASS 'C'	
RC Drg ref.	4-R-SW68	
BS ref.		
Outer faces	30mm nominal u.n.o. (max -5mm)	
Inner faces	25mm nominal u.n.o. (max -5mm)	
Lifting.		
Stacking.		
Quantity.	1	

CAST IN ITEMS SCHEDULE : PER UNIT


No.	Item.	Ref.
4	RD36 ZP WAVY TAIL LIFTERS	
5	60mm DIA VOID FORMER BY 500mm LONG	
7	60mm DIA VOID FORMER BY 700mm LONG	
16	NVS80 LOOPS	
2	M16 M.S SOCKETS	

NB: WAVY TAIL LIFTERS MUST BE PLACED EXACTLY AS THE DIMENSIONS SHOWN ON THE DRAWING AS THEY ARE OFTEN UTILIZED AS BOTH SITE LIFTERS AND PERMANENT VERTICAL TIES.

GROUT FORMERS ALONG BOTTOM OF PANELS TO BE SUPPLIED WITH 2No TUBES, ONE FOR FILLING AND THE OTHER TO ALLOW AIR TO ESCAPE WHILE FILLING WITH GROUT ON SITE.

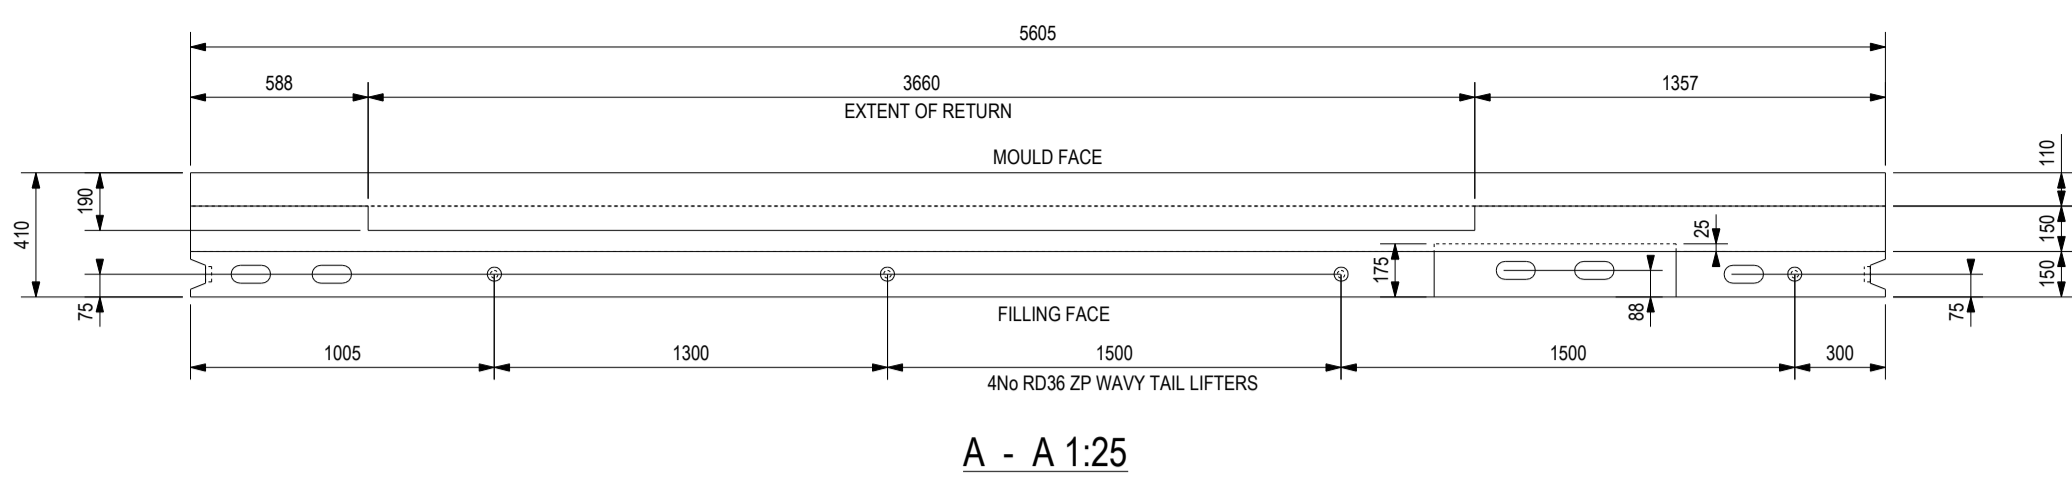


A - A 1:25

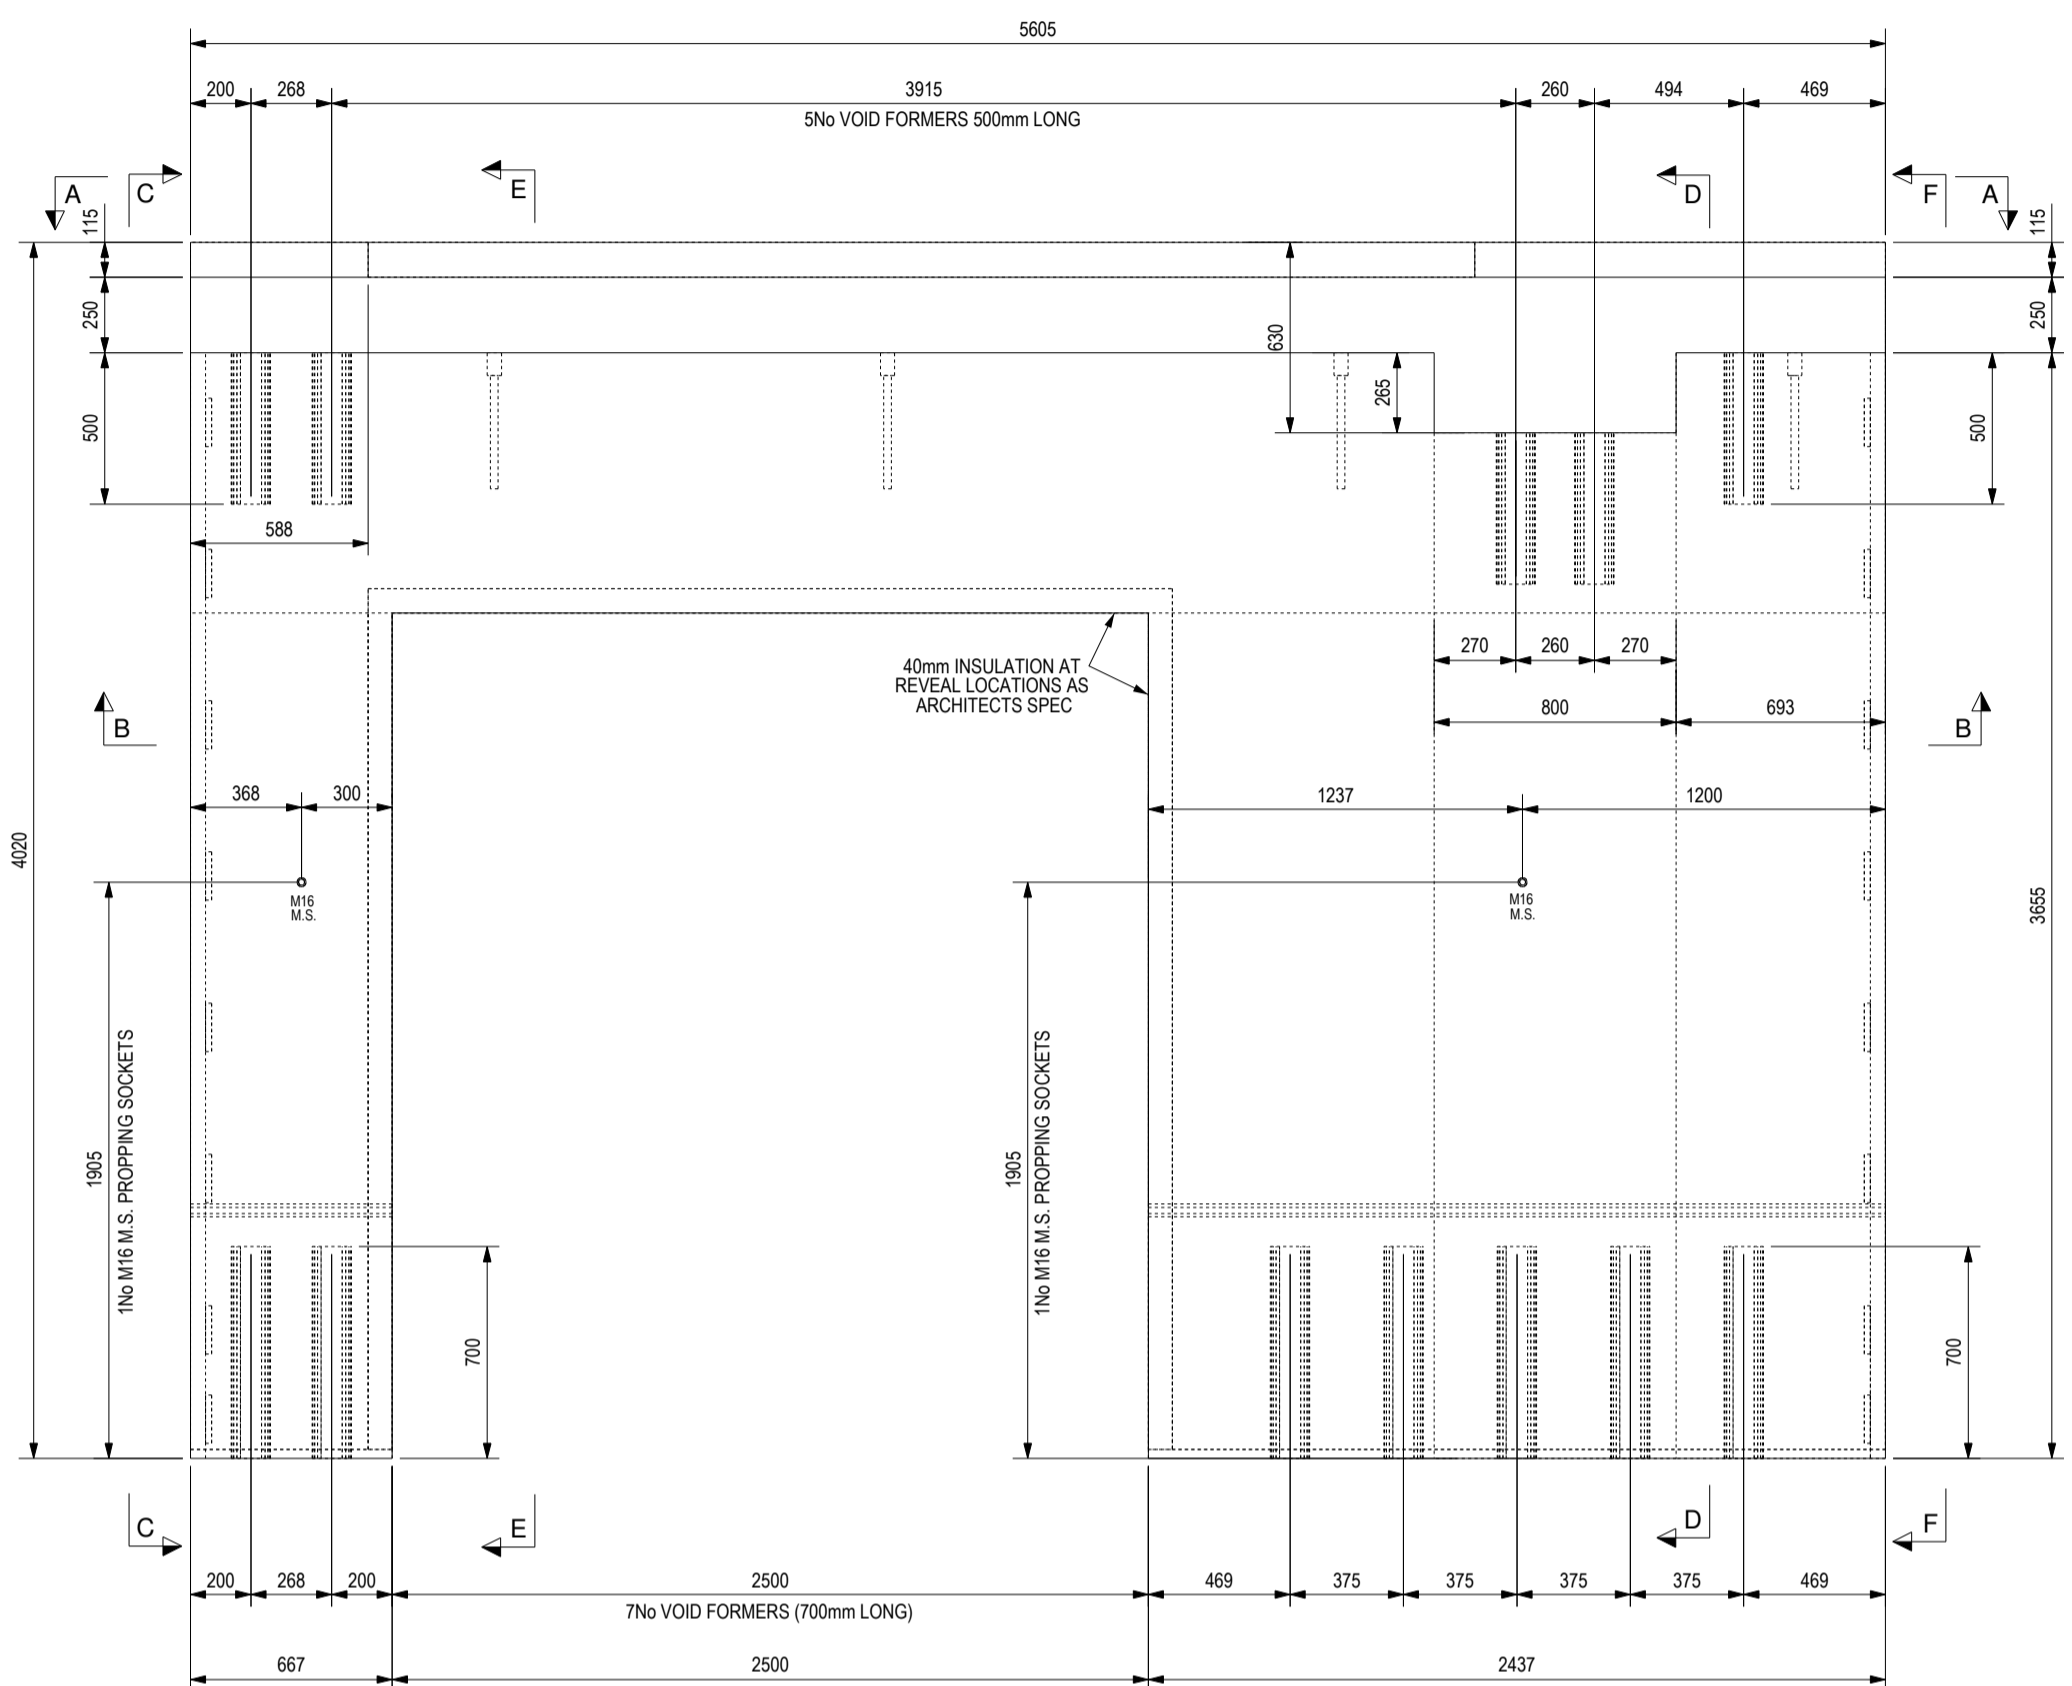


REAR ELEVATION (FILLING) 1:25




FRONT ELEVATION (MOULD) 1:25

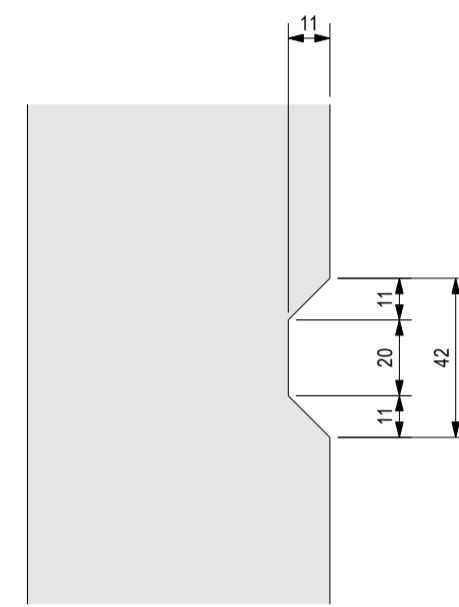


DETAIL 1 1:2

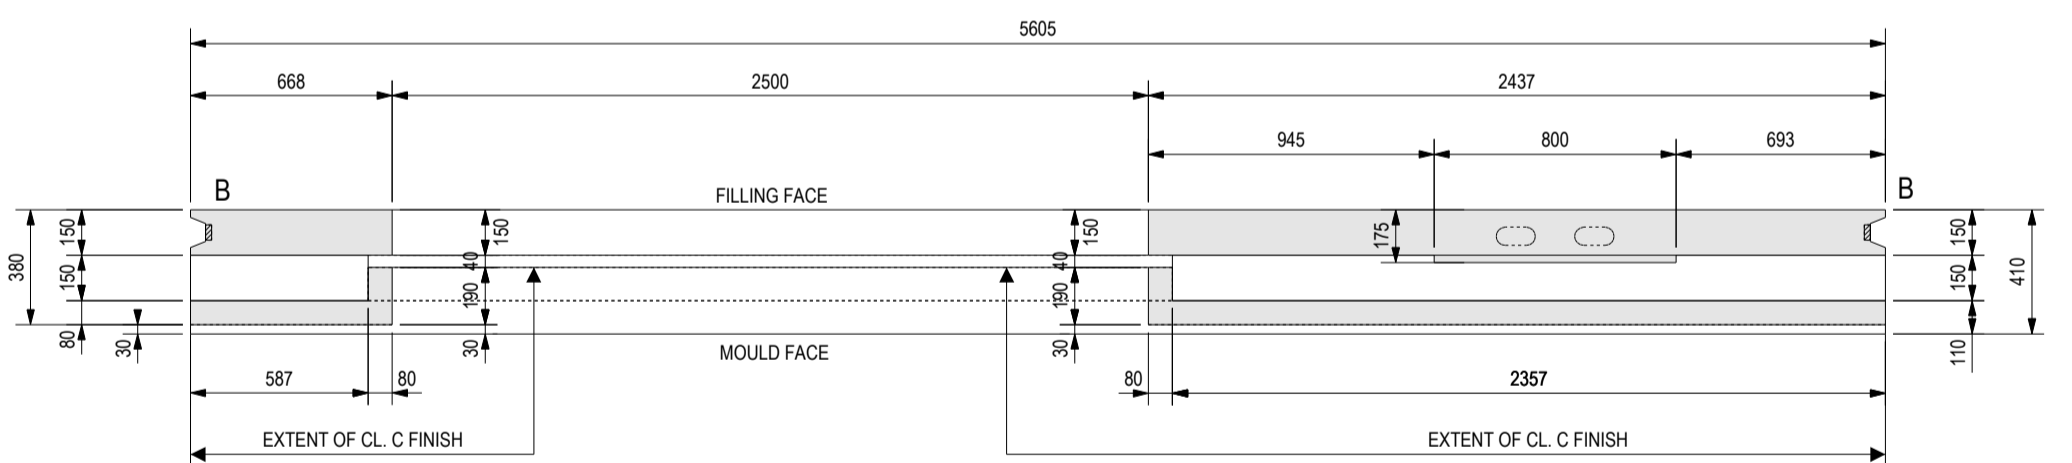


B - B 1:25

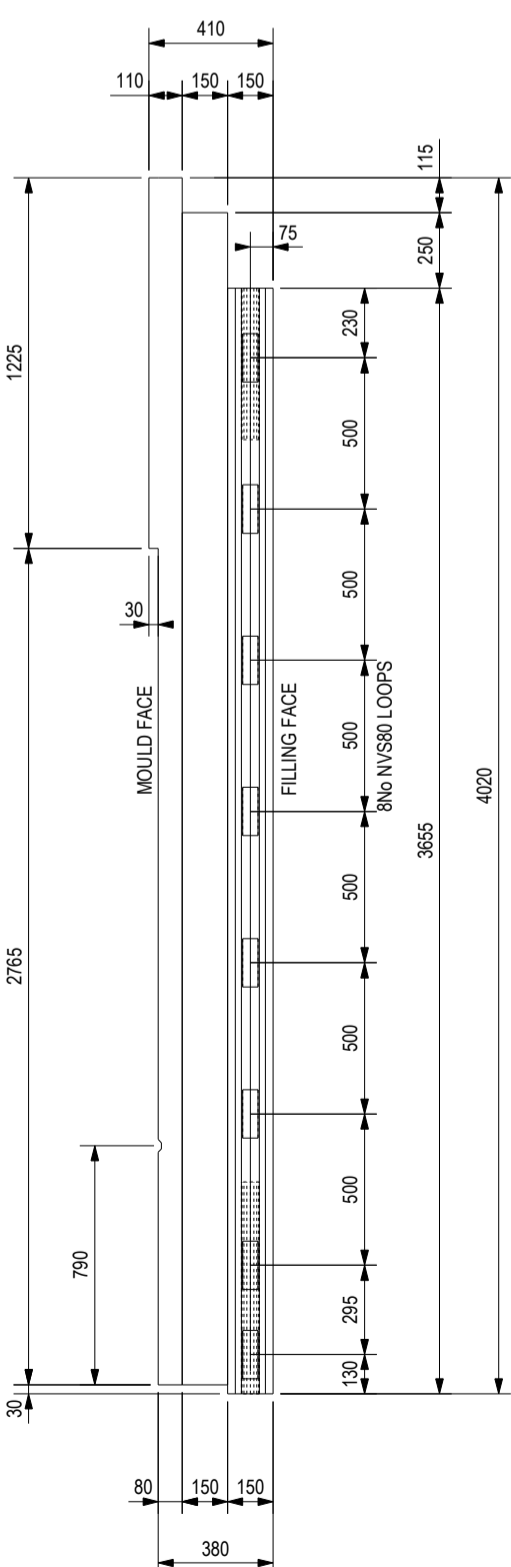


C - C 1:25

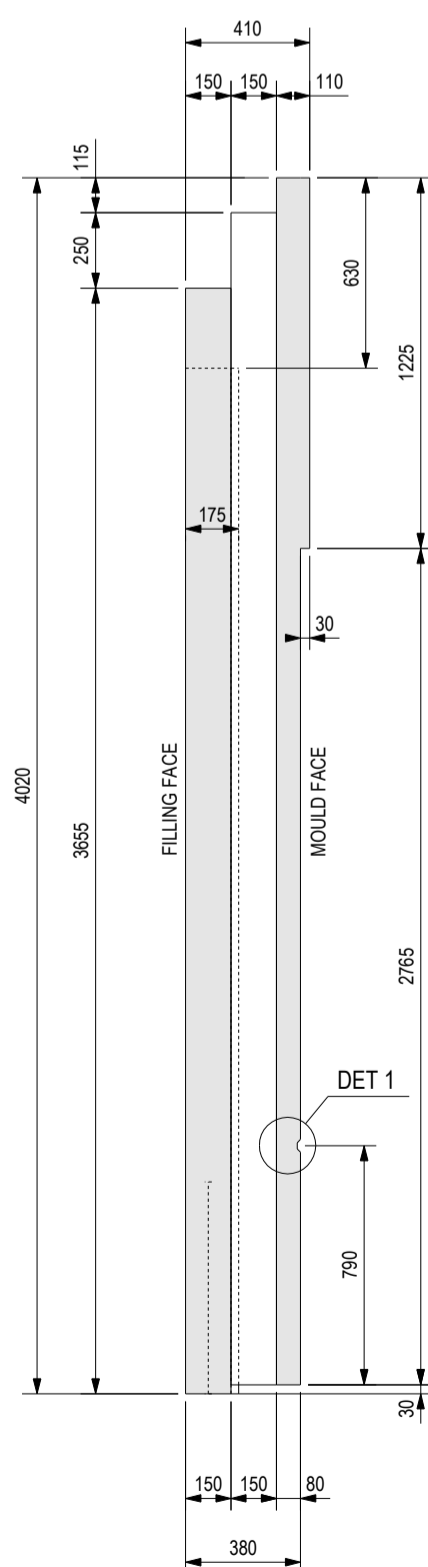


D - D 1:25

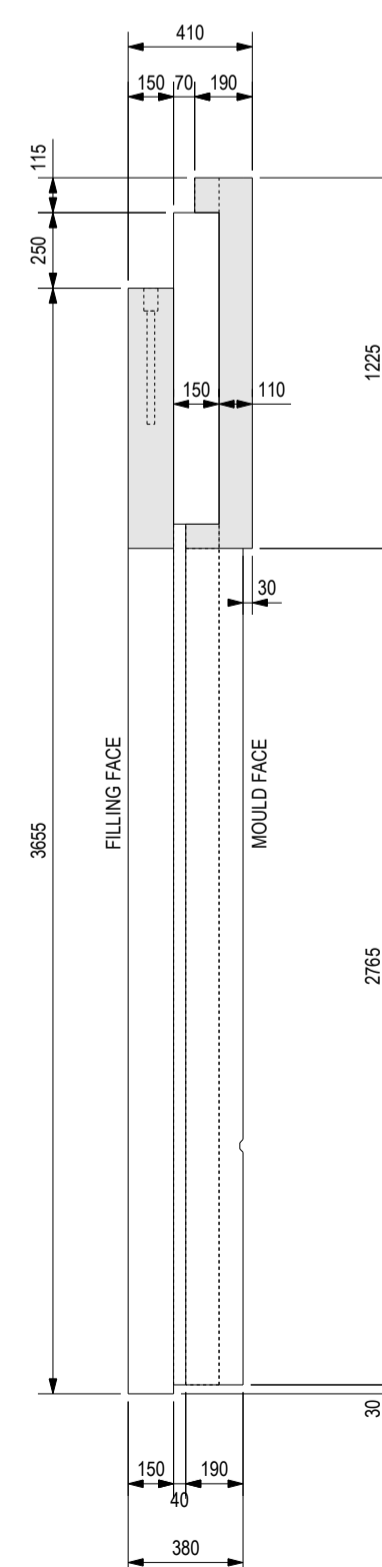


E - E 1:25

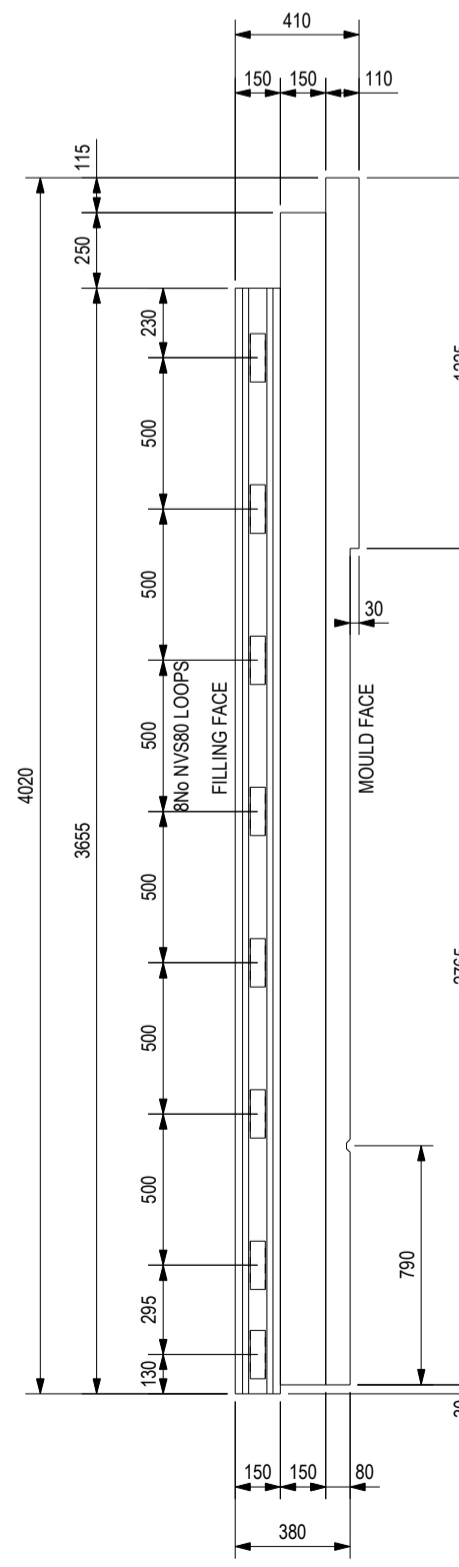

F - F 1:25

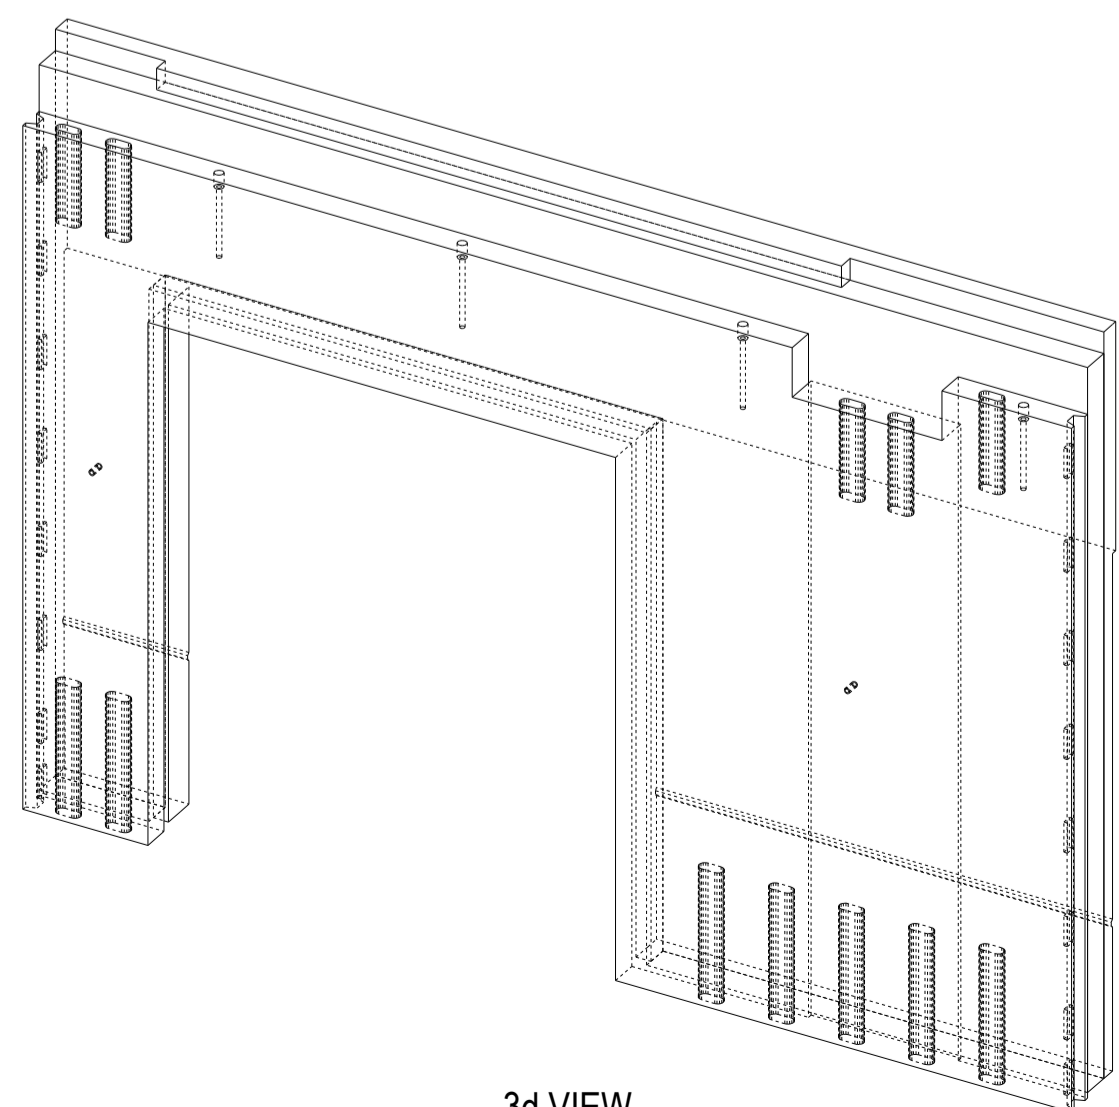

3d VIEW

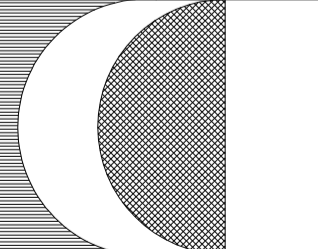C1	27.04.11	MD	SK	ISSUED FOR CONSTRUCTION
Rev.	DATE	MADE BY	CHKD BY	REVISION NOTES
 CREAGH CONCRETE PRODUCTS LTD Blackpark Rd, Toomebridge, Co. Antrim, N. Ireland. BT41 3SE Tel : 028 79650500 Fax : 028 79650804				
				CONTRACTOR:
CONTRACT: COWES ONE PATHFINDER ISLE OF WIGHT				
TITLE: PRODUCTION DETAILS Ref. Unit: 4-SW68				
DRAWN BY:	MD	CHECKED BY:	SK	INSPECTED BY:
DATE:	27.04.11	DATE:	27.04.11	DATE:
BASE SCALE: 1:25		ISSUE STATUS: CONSTRUCTION		
CONTRACT No. 11-0141		DRG. No. 4-SW68	REV. C1	