



**ELEVATION
COLUMN CG1**

Scale 1:25

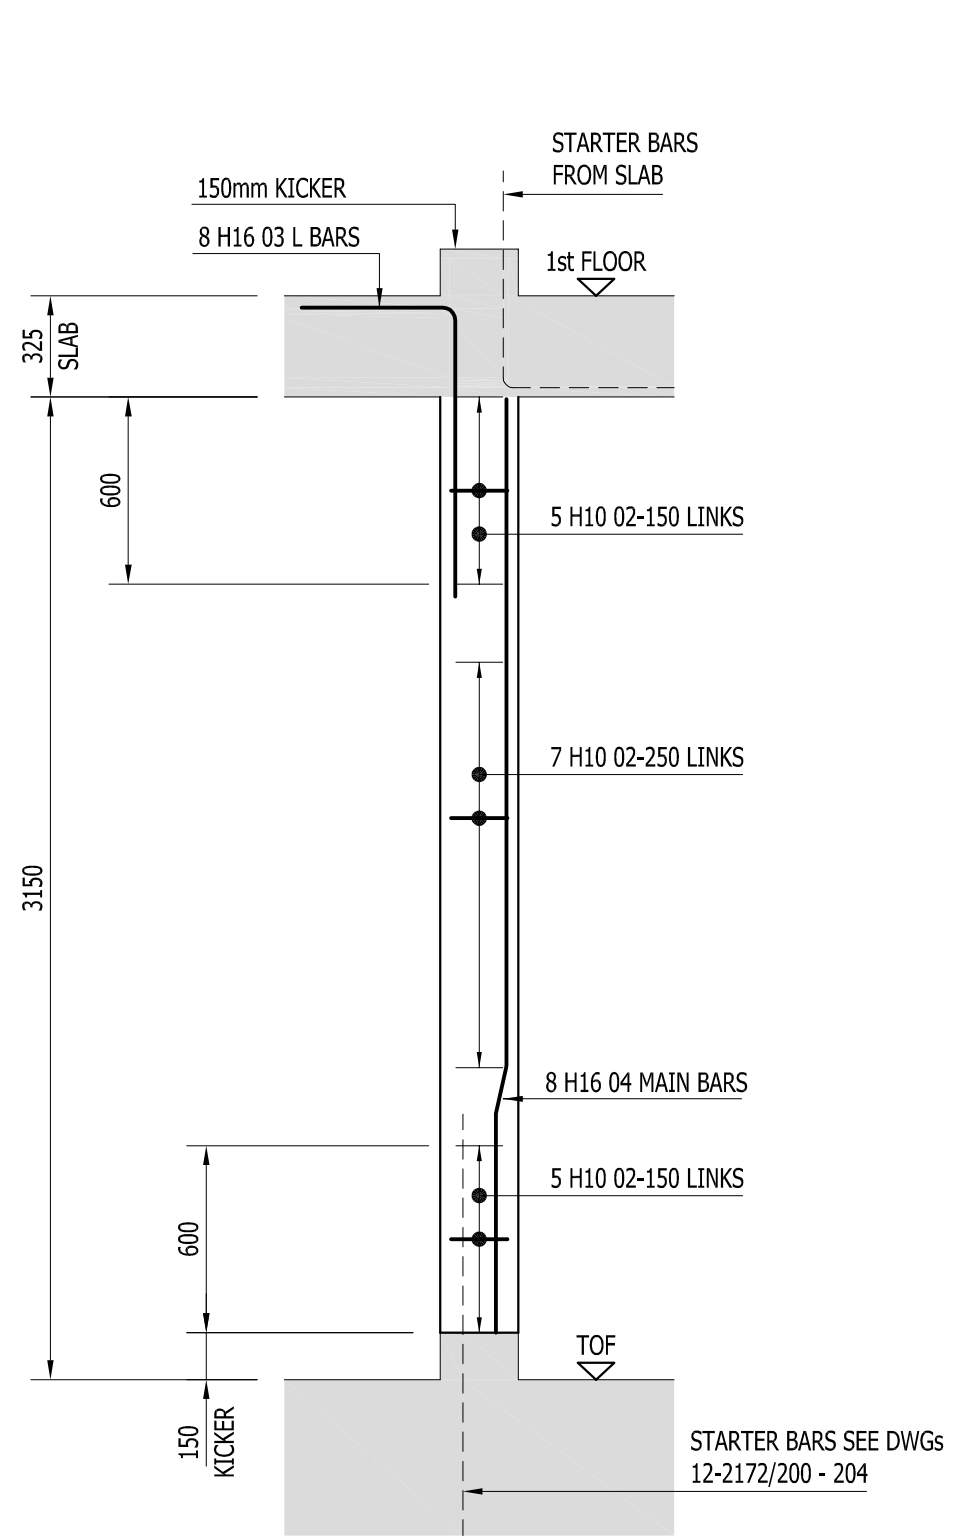


**ELEVATION
COLUMN CG2**

Scale 1:25

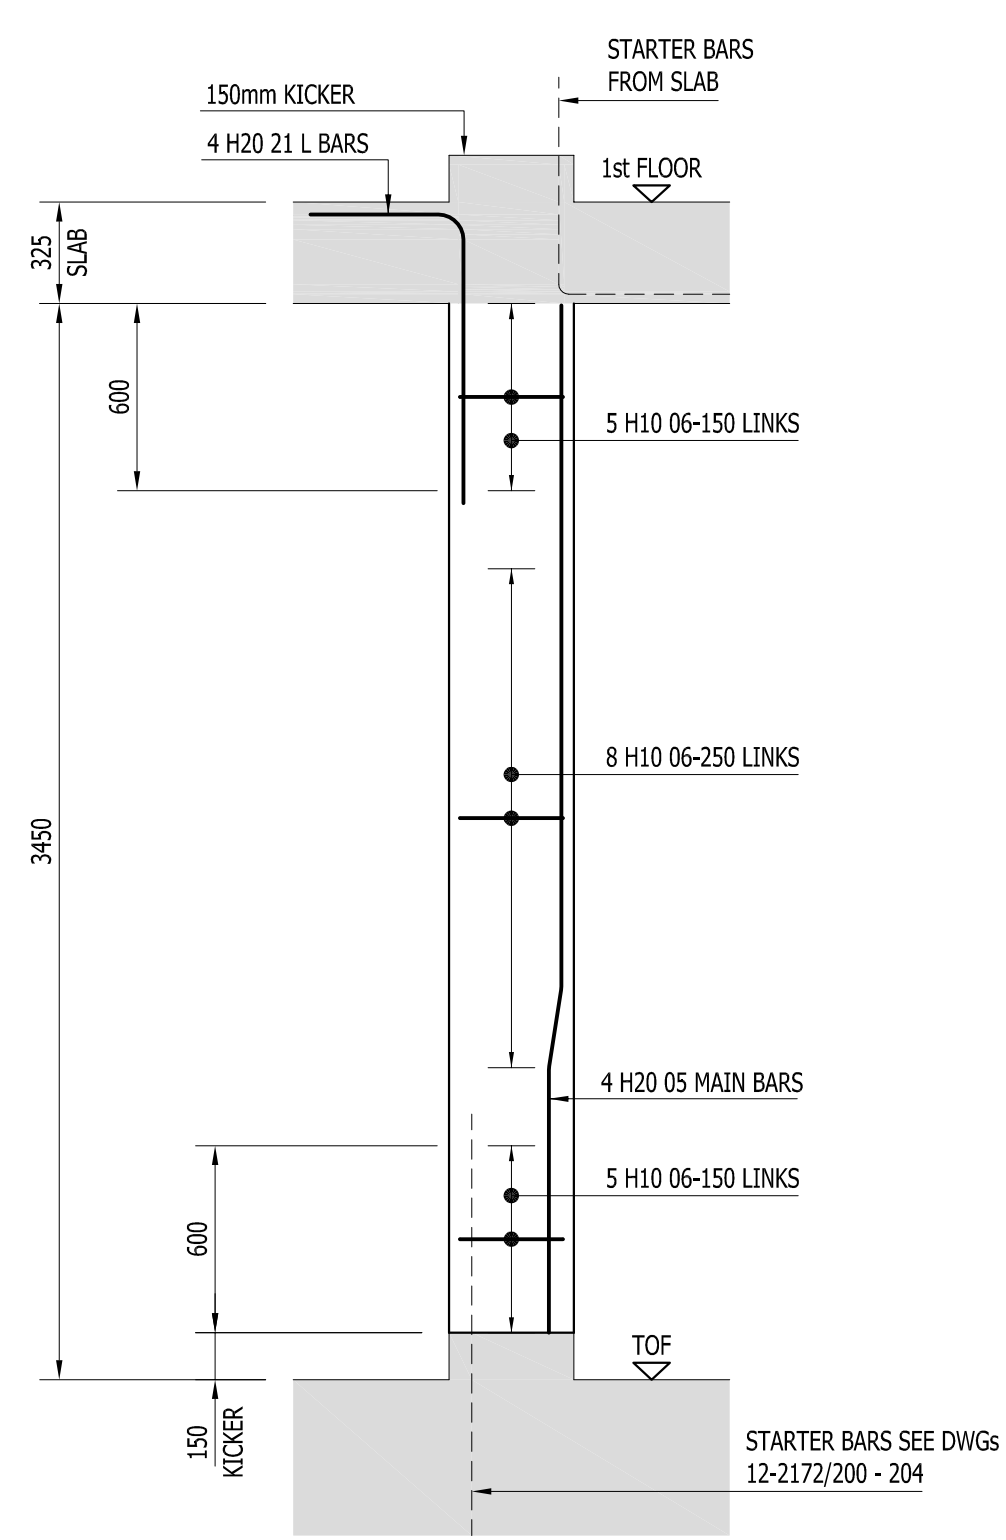


**ELEVATION
COLUMN CG3**

Scale 1:25

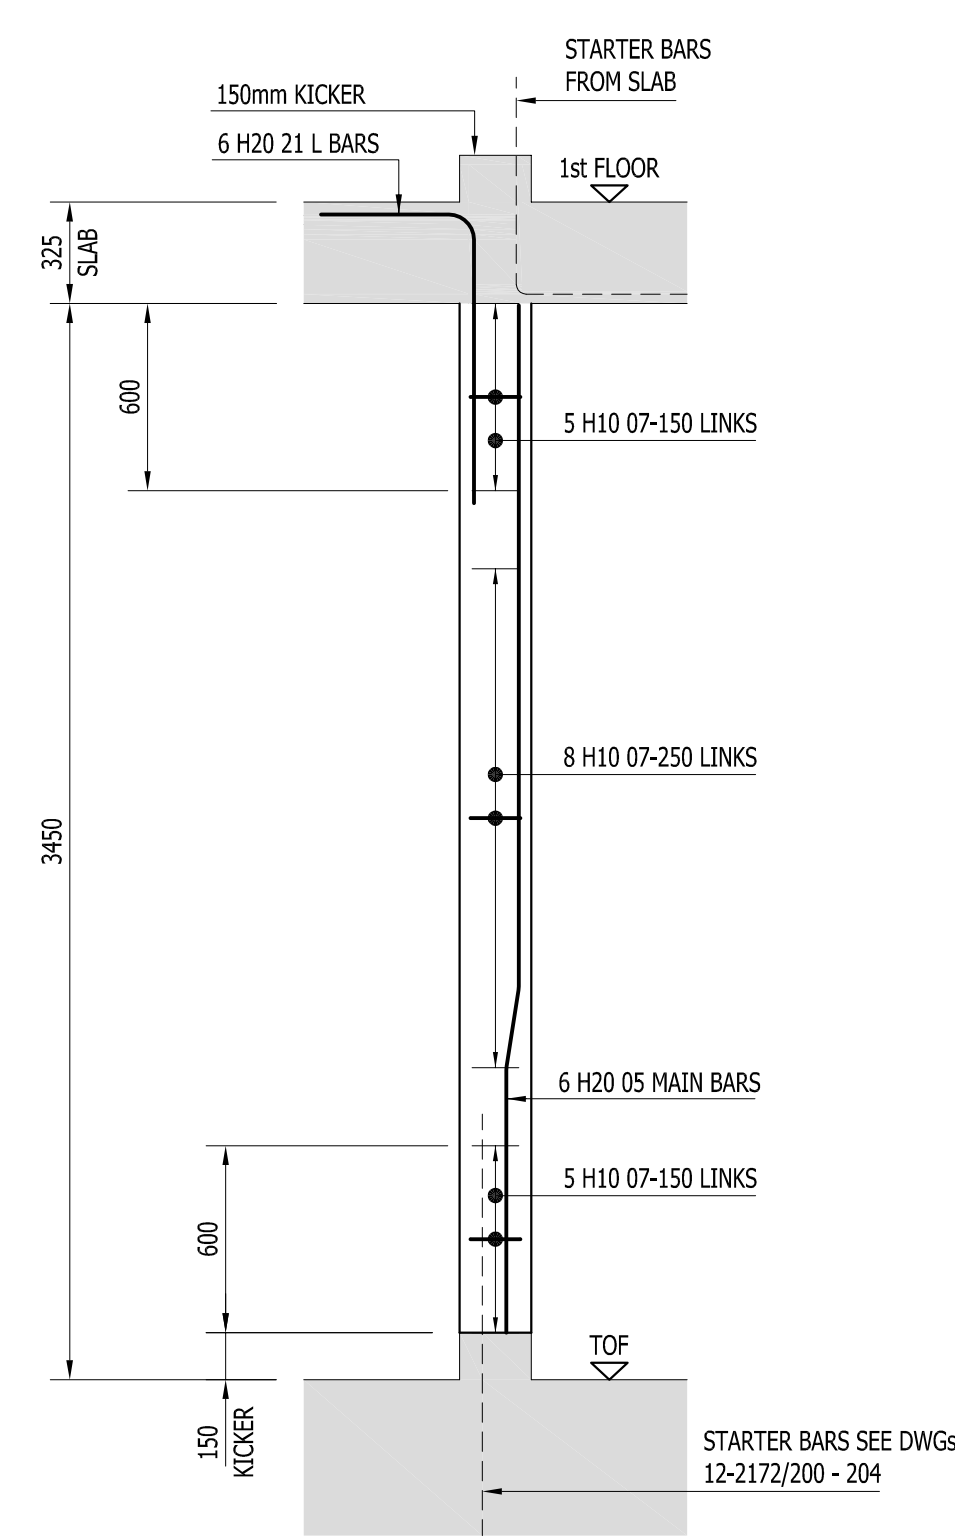

**ELEVATION
COLUMN CG4**

Scale 1:25

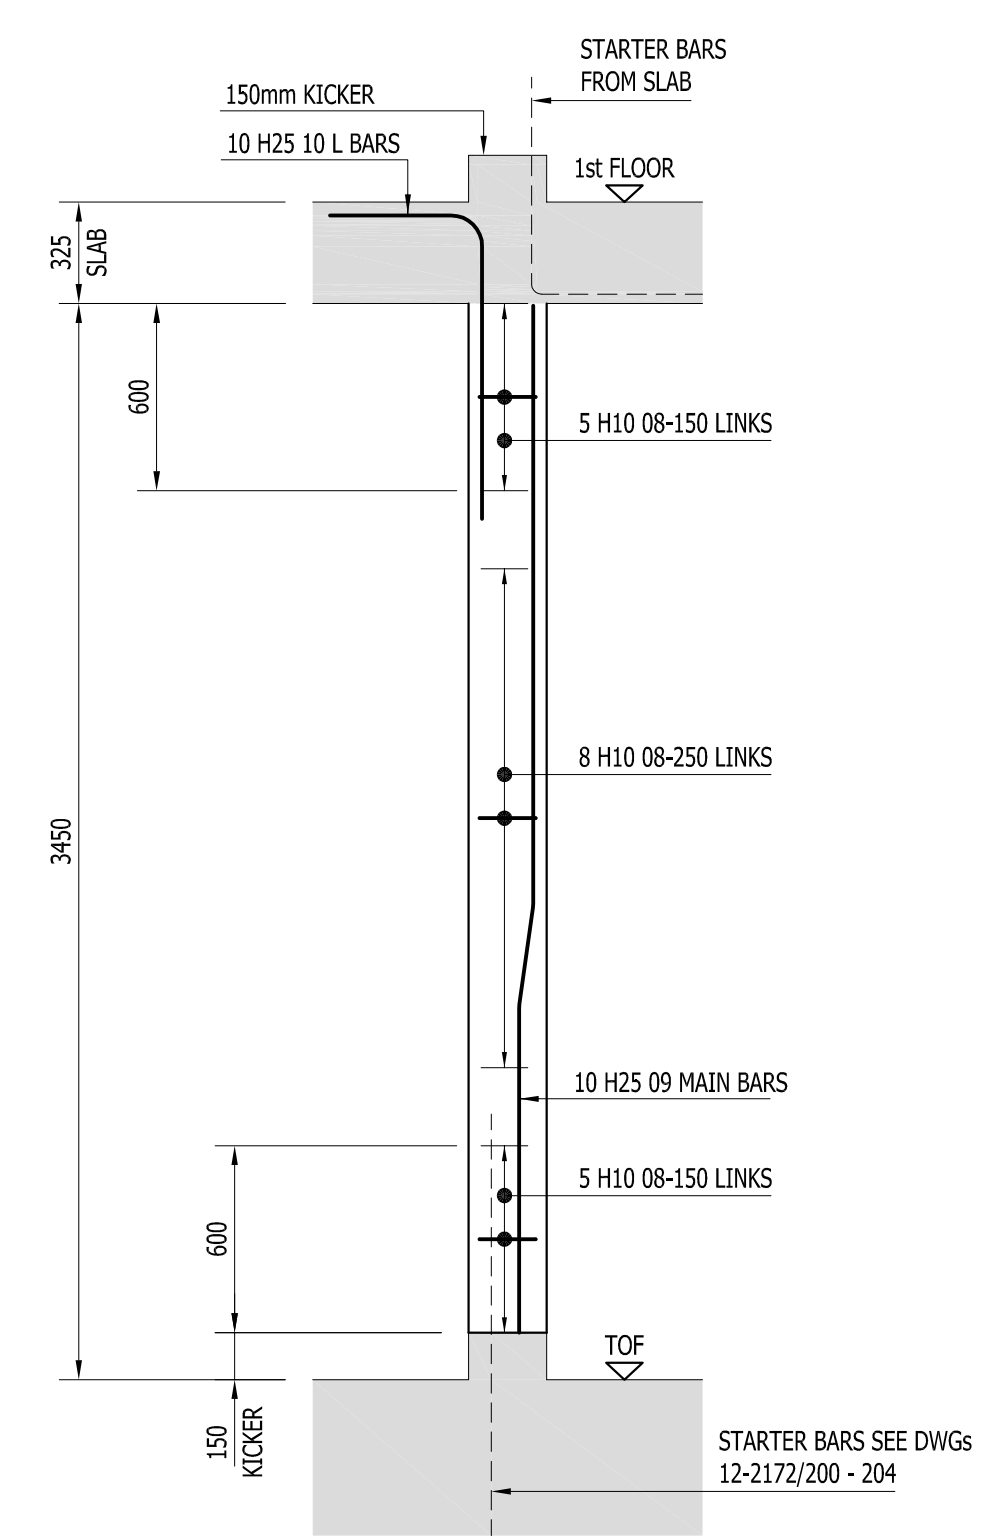


**ELEVATION
COLUMN CG5**

Scale 1:25


COLUMNS GROUND TO FIRST FLOOR				
REF	TYPE	SIZE	No REQ'D	LENGTH (See Dwg/520)
CG1	A	350x250	5	3450mm
CG2	A	350x250	3	3150mm
CG3	D	400x400	3	3450mm
CG4	F	340x230	2	3450mm
CG5	B	500x250	5	3450mm
CG6	B1	500x250	1	3450mm
CG7	B3	600x250	1	3450mm
CG8	F1	650x200	1	3450mm
CG9	B	500x250	2	4250mm
CG10	B1	500x250	1	4250mm

FOR COLUMN PLAN VIEWS SEE DRAWING 12-2172/601

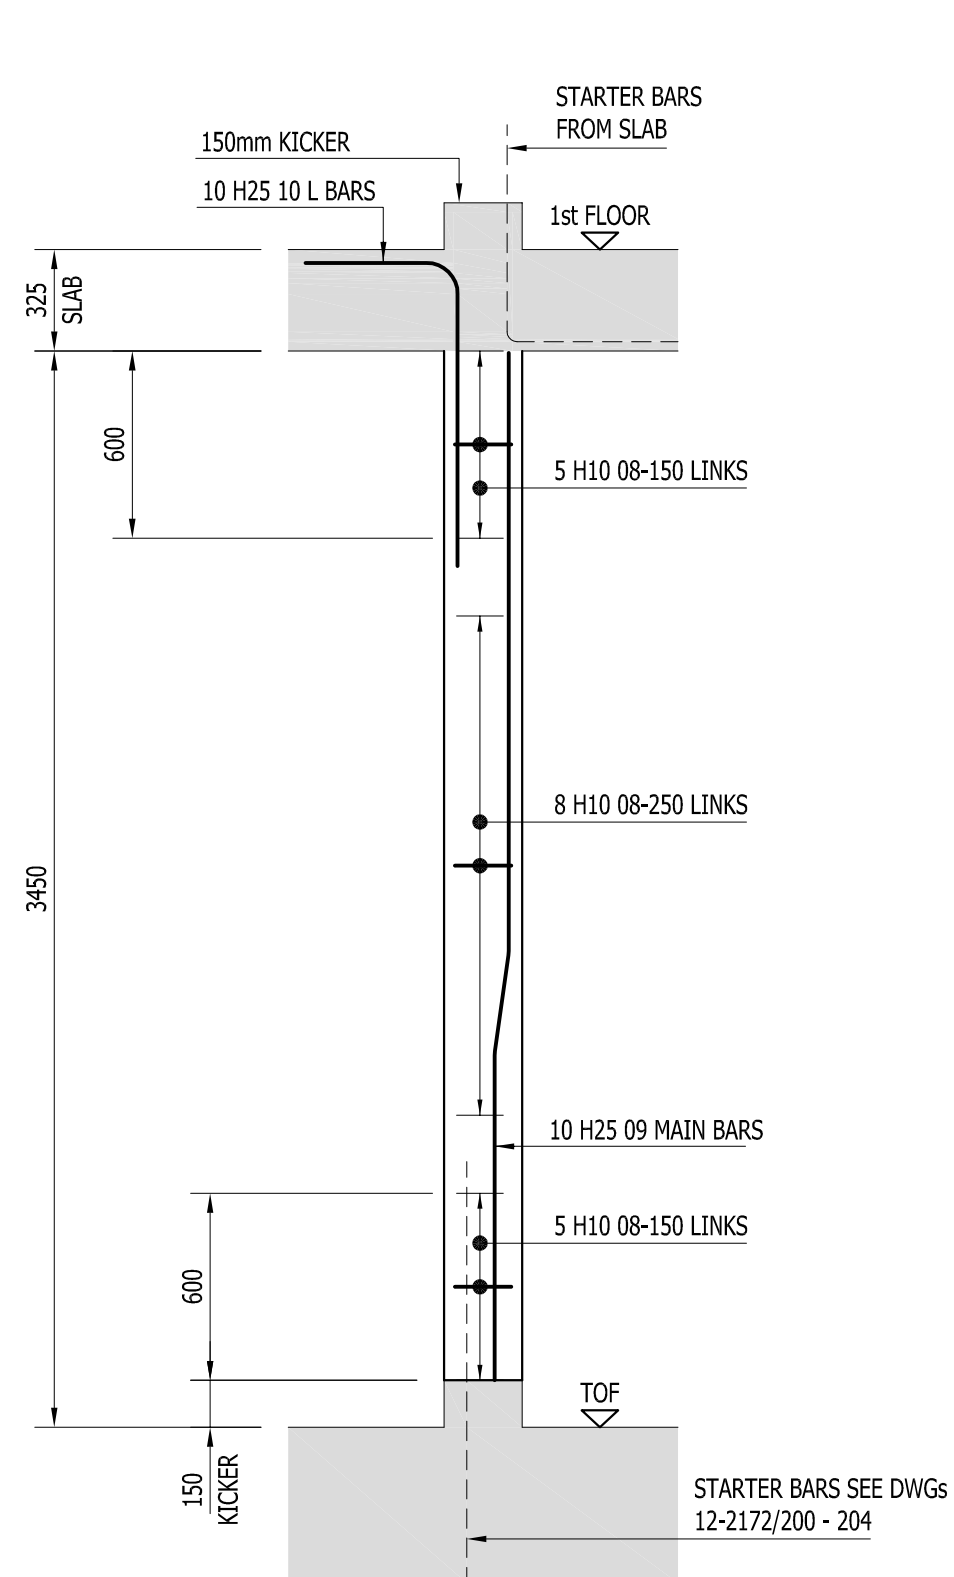


**ELEVATION
COLUMN CG6**

Scale 1:25

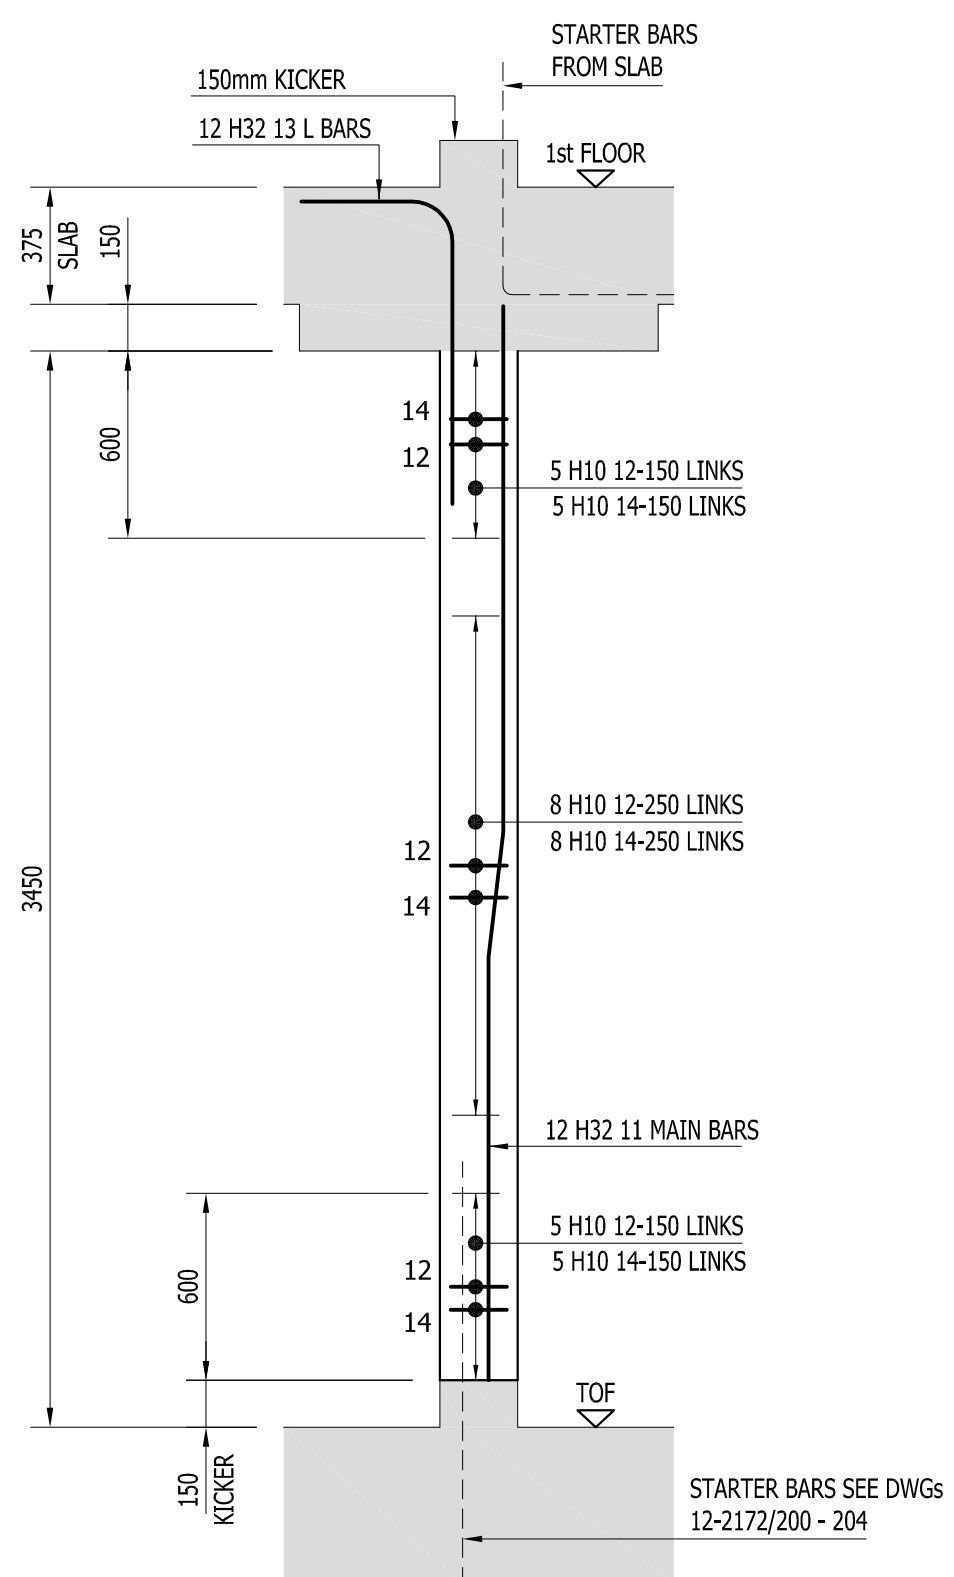


**ELEVATION
COLUMN CG7**

Scale 1:25

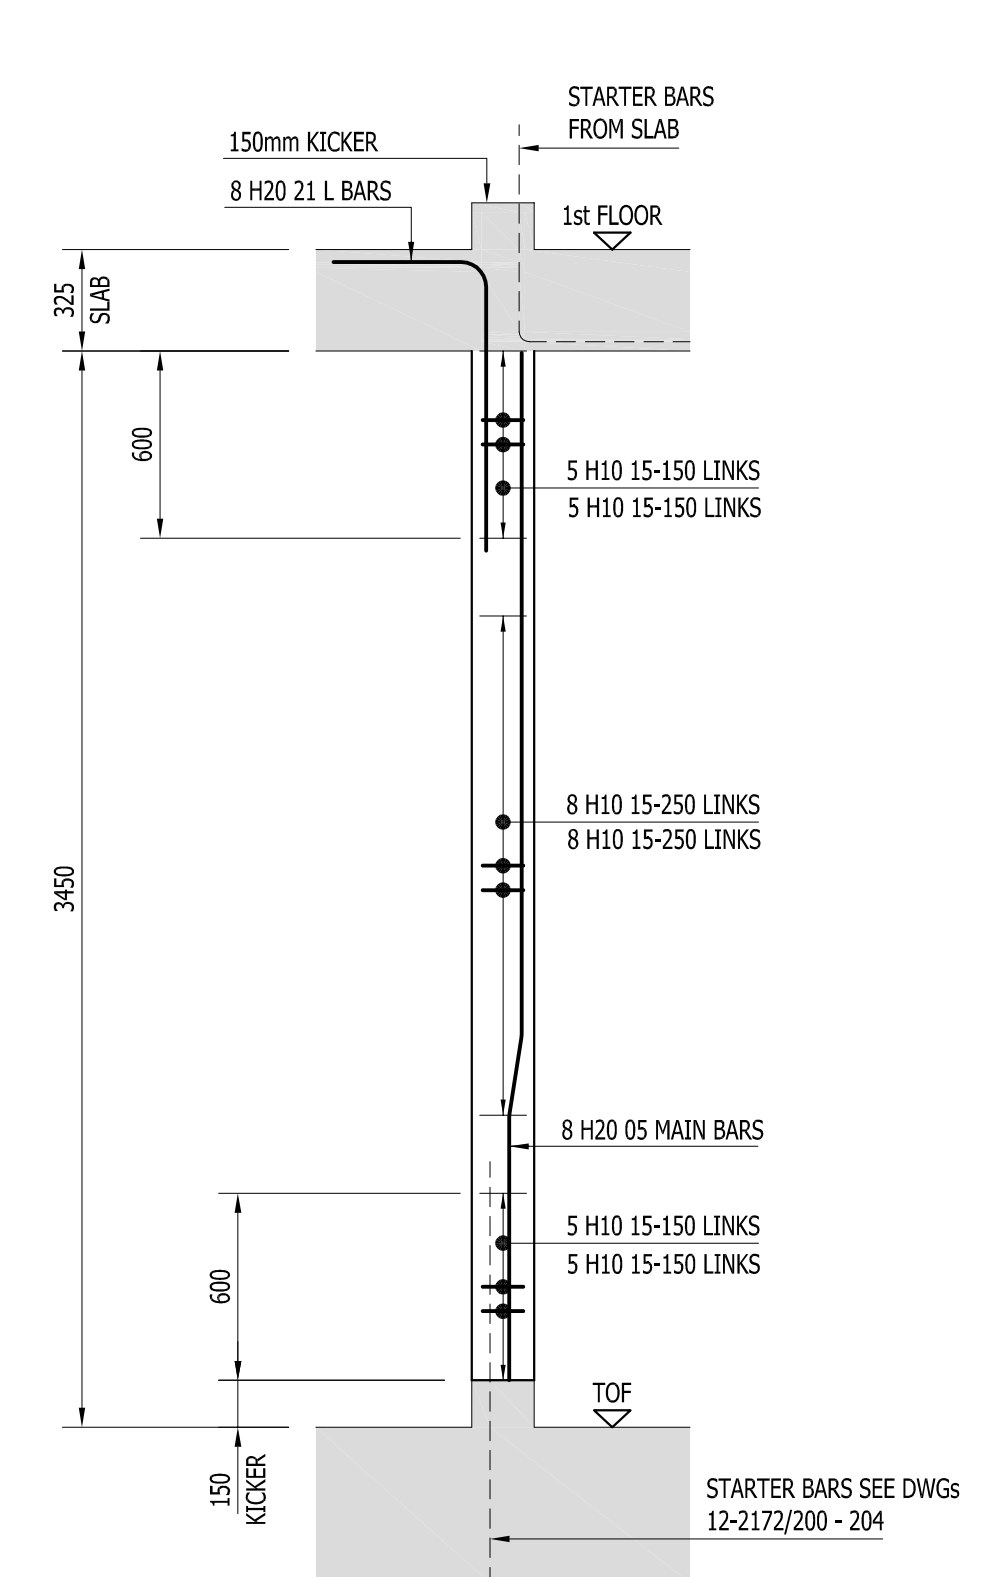


**ELEVATION
COLUMN CG8**

Scale 1:25

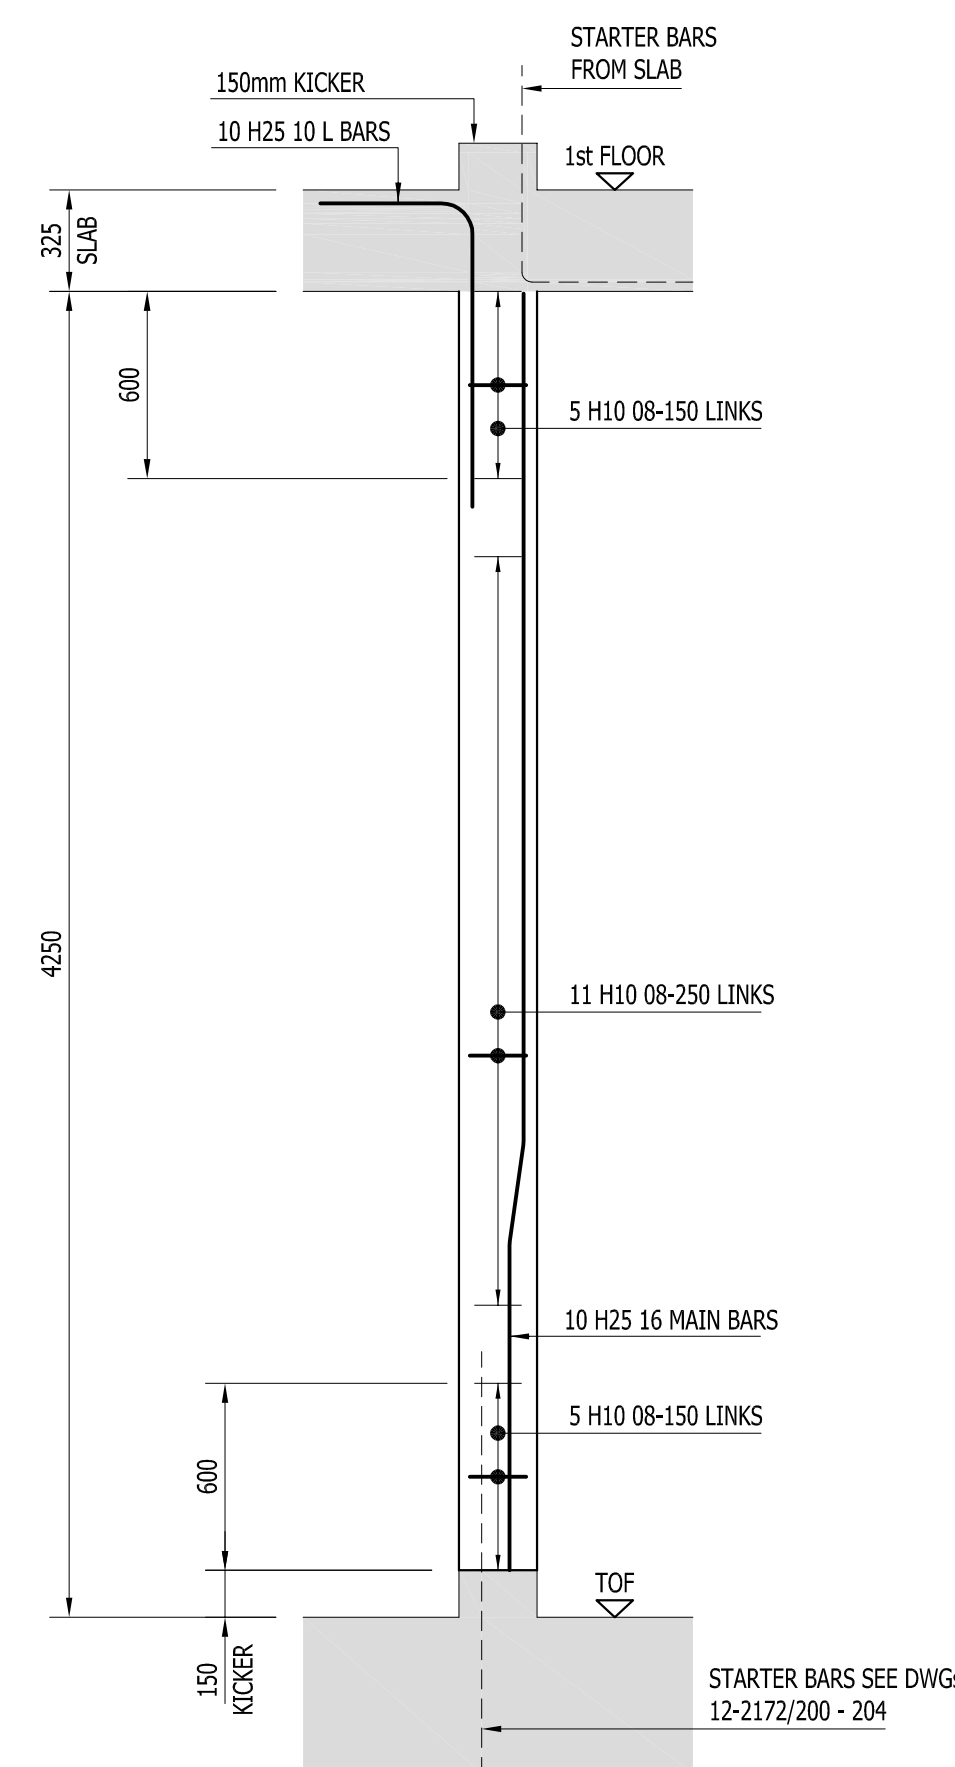

**ELEVATION
COLUMN CG9**

Scale 1:25

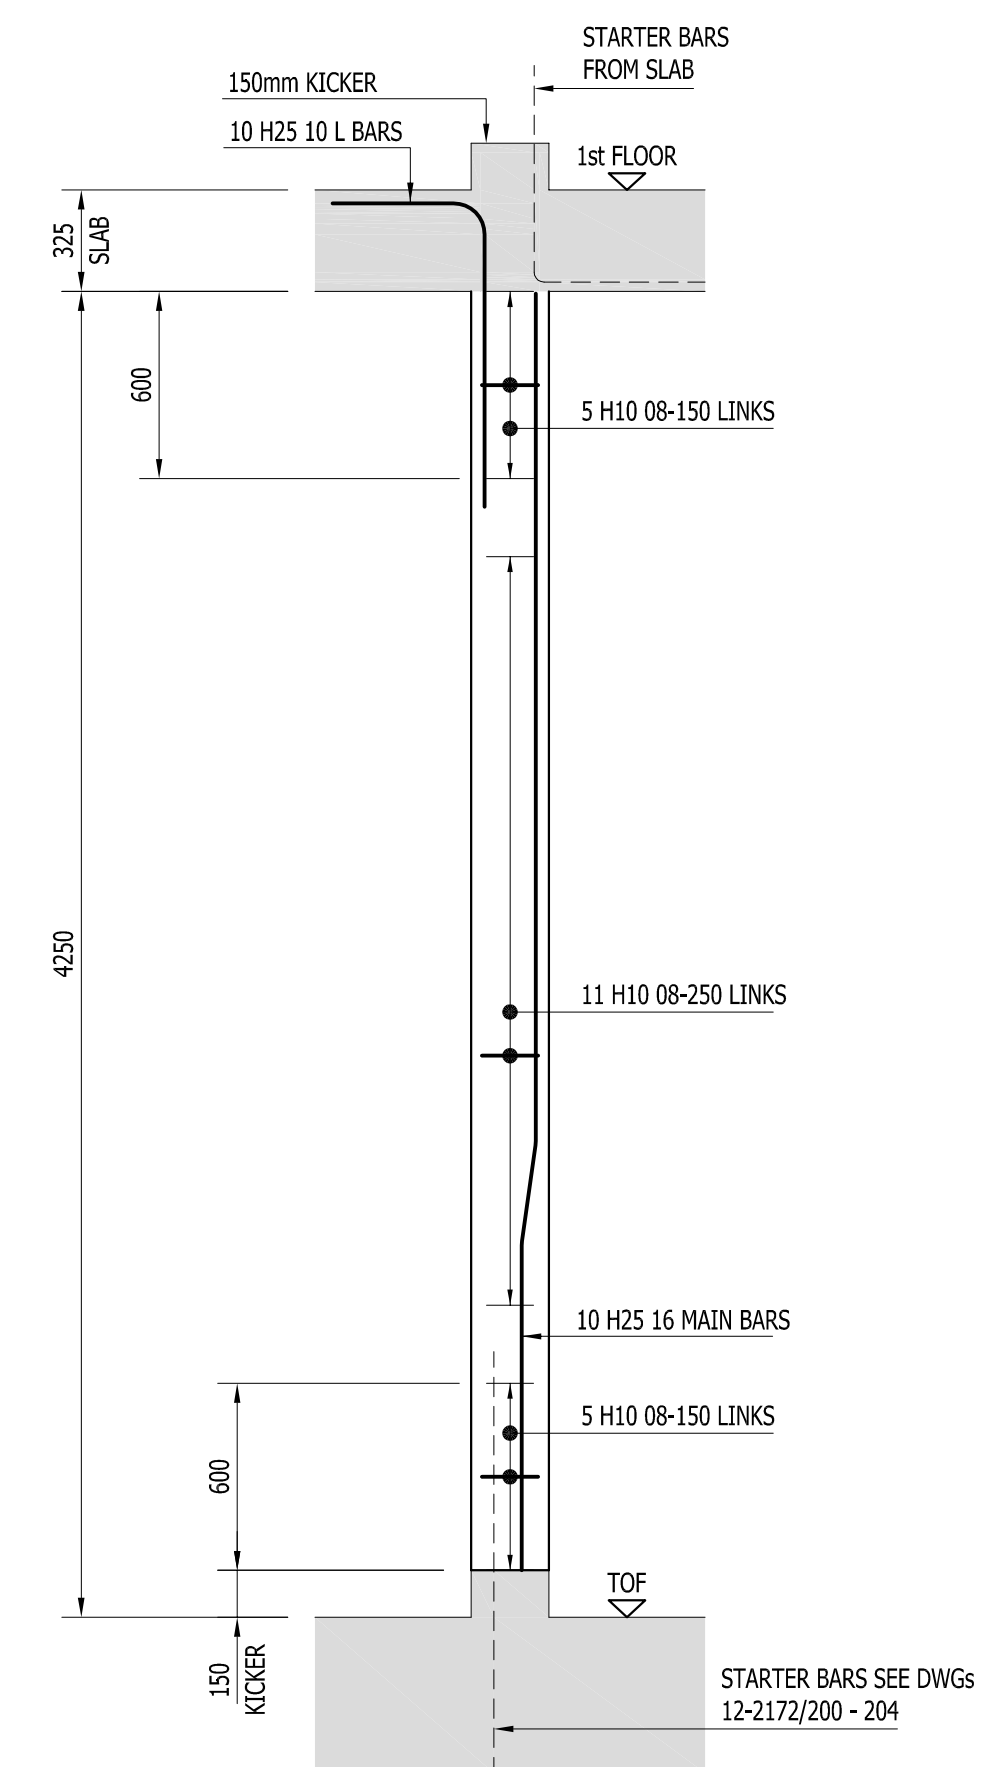

**ELEVATION
COLUMN CG10**

Scale 1:25