
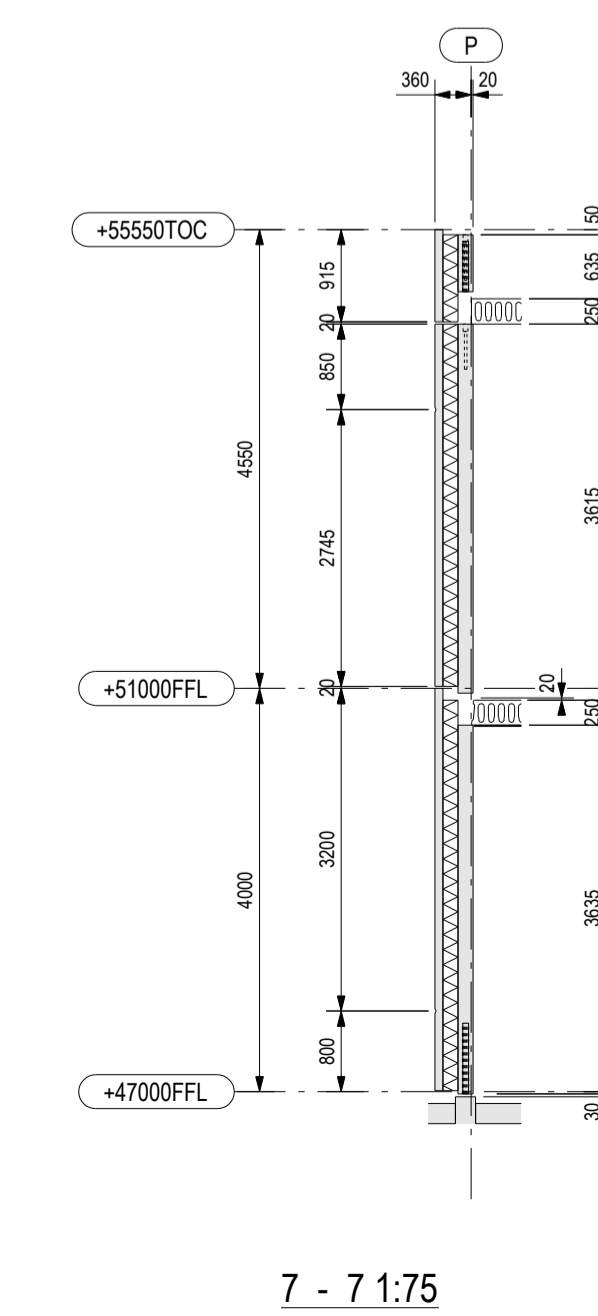
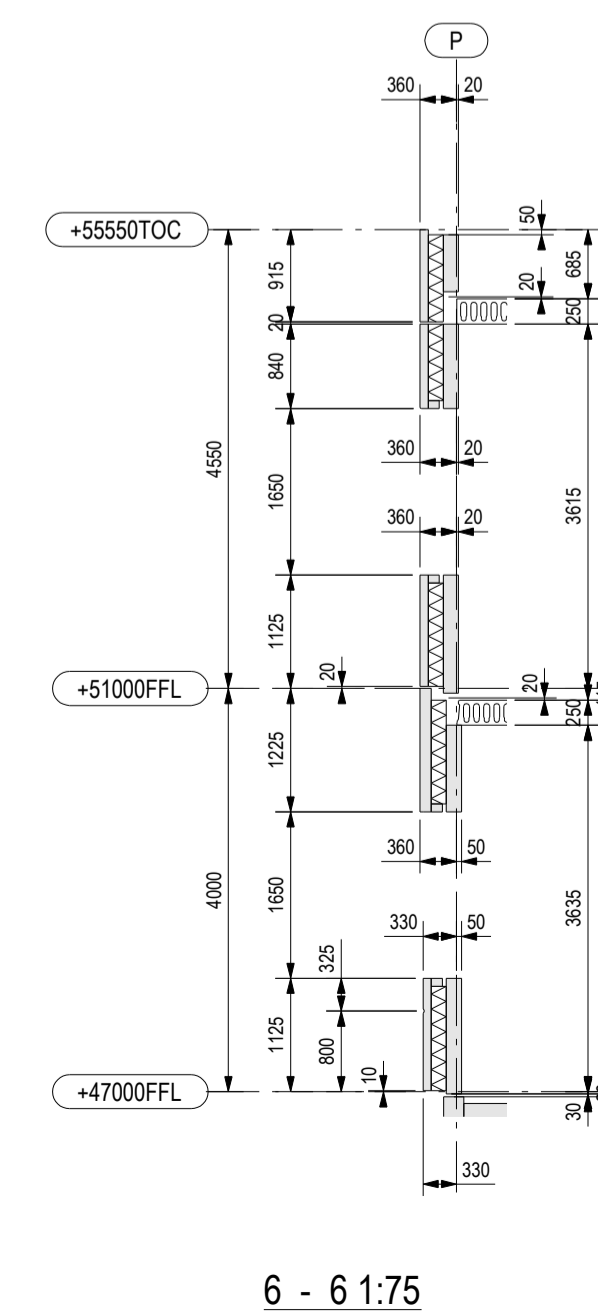
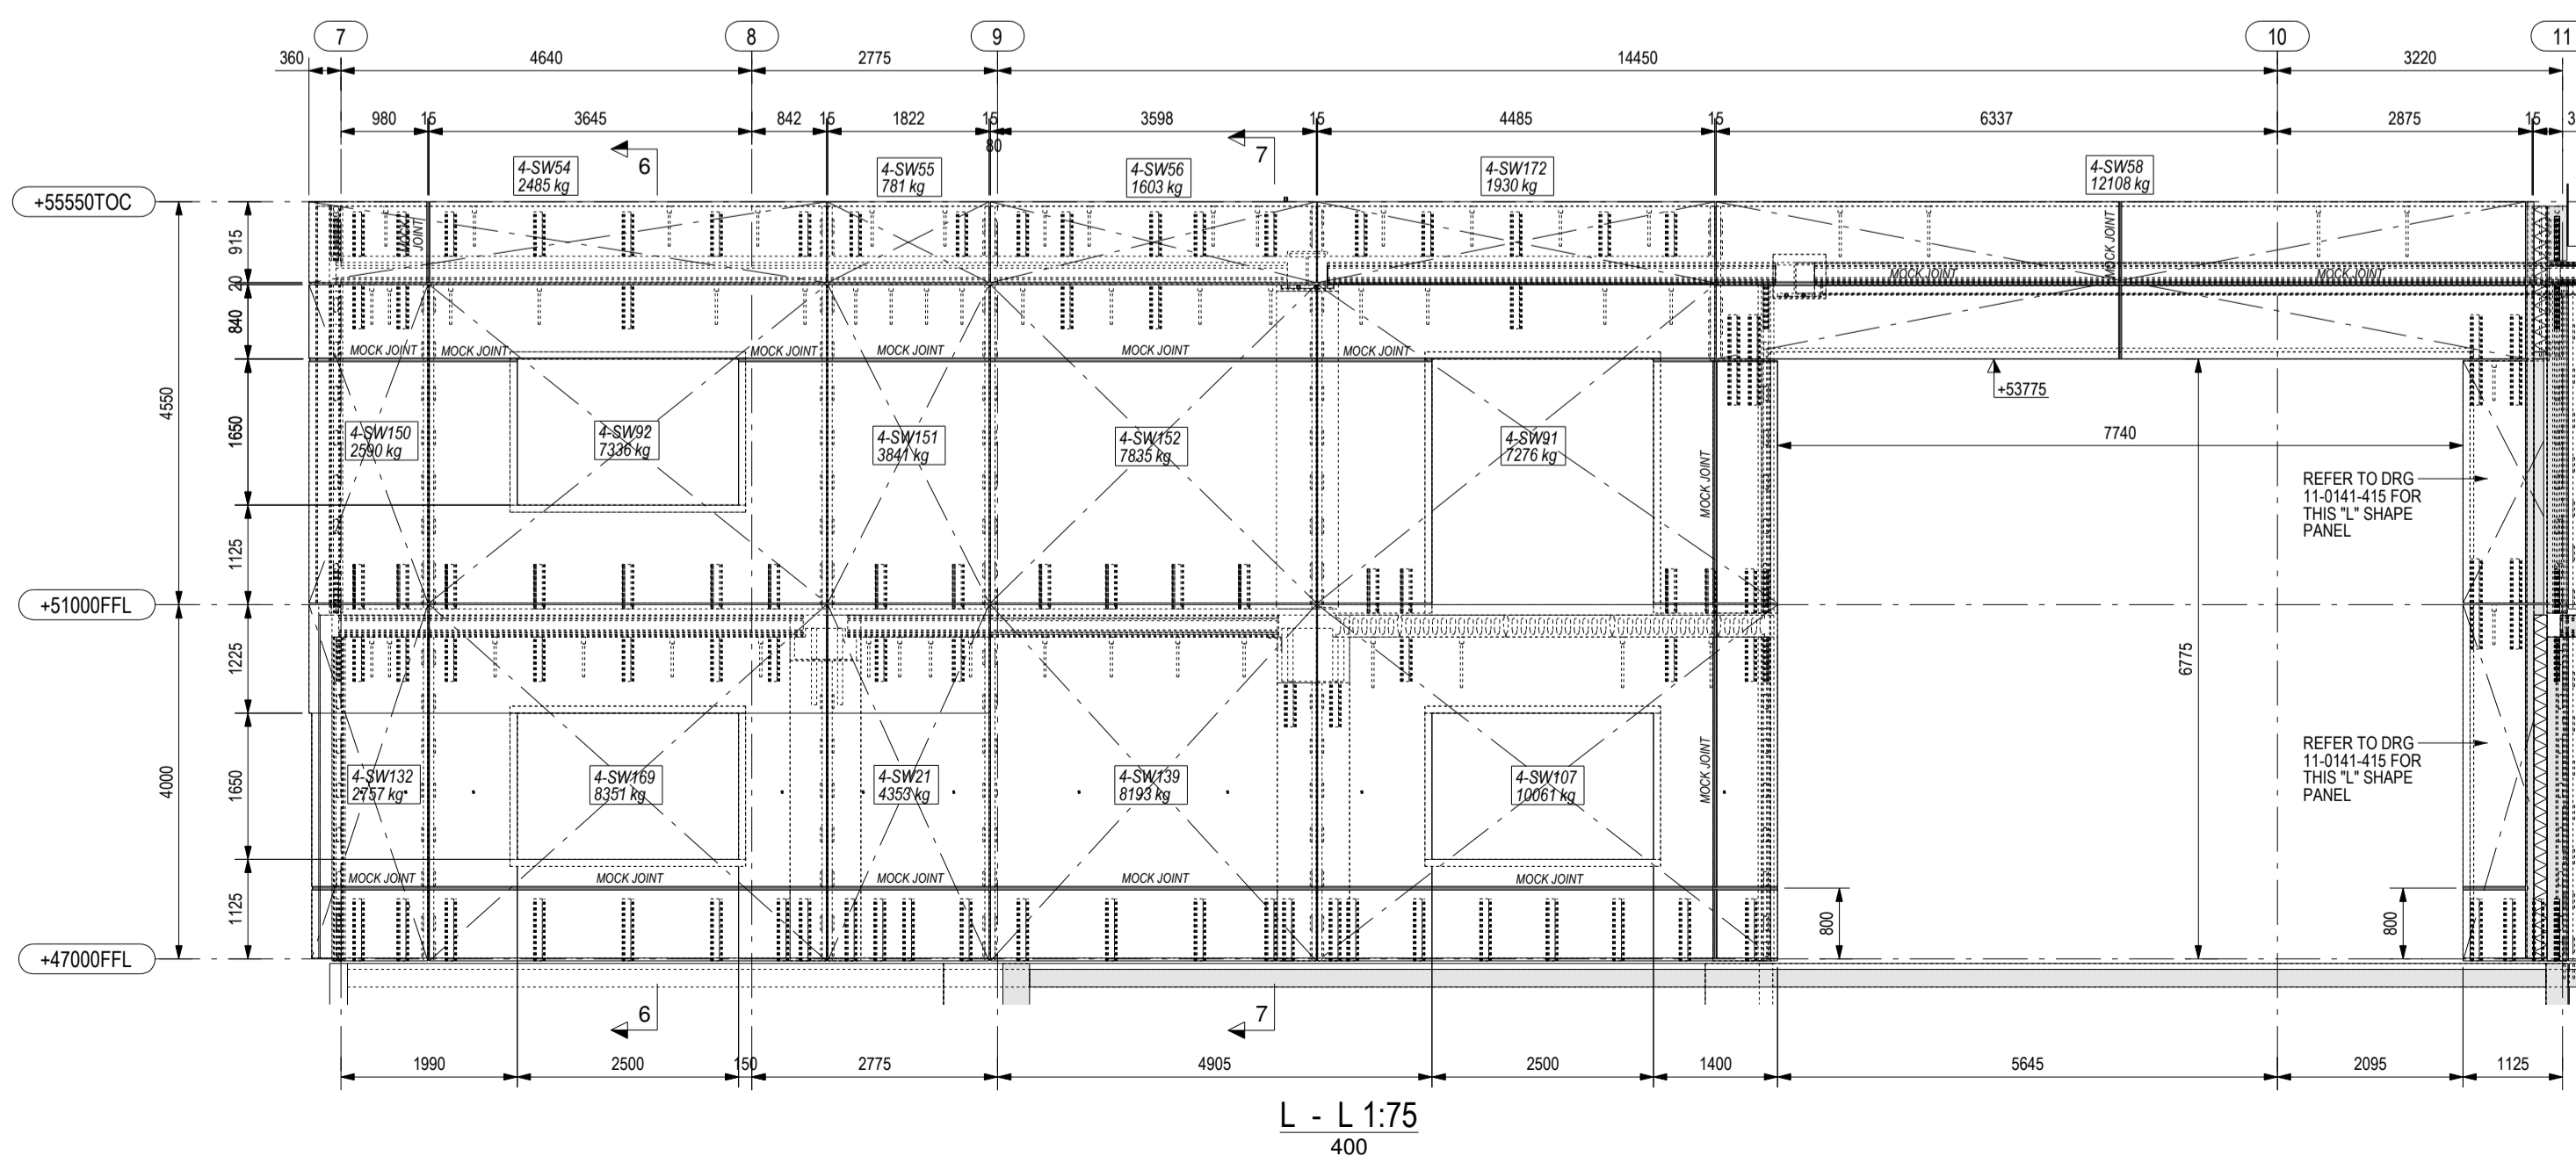
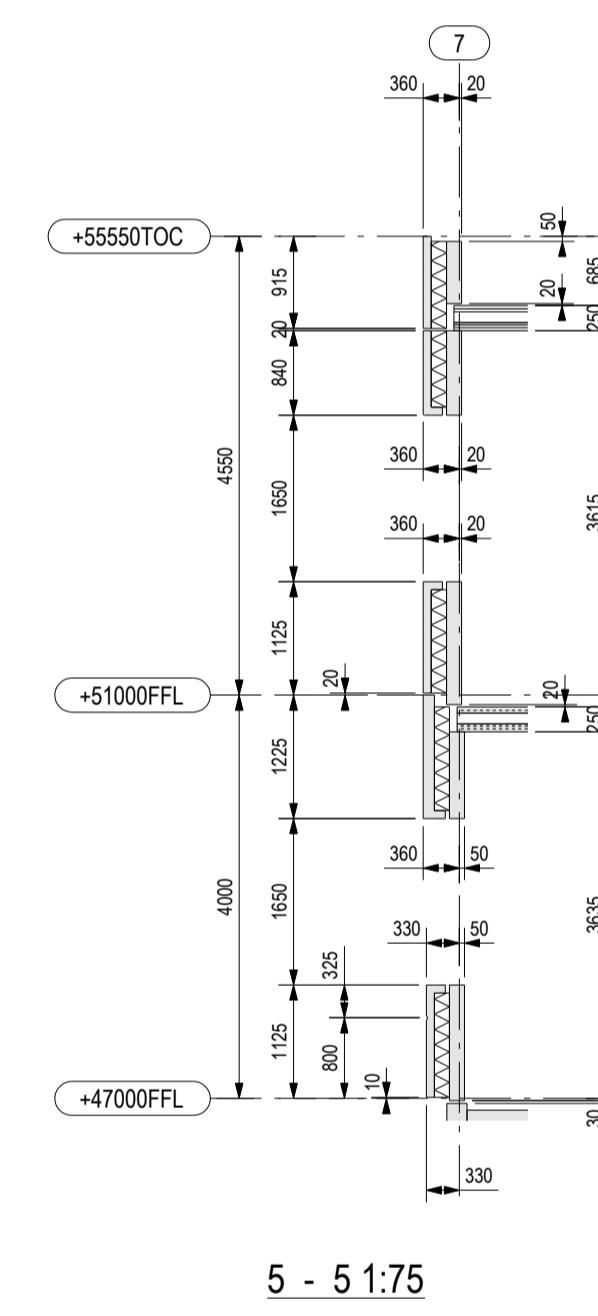
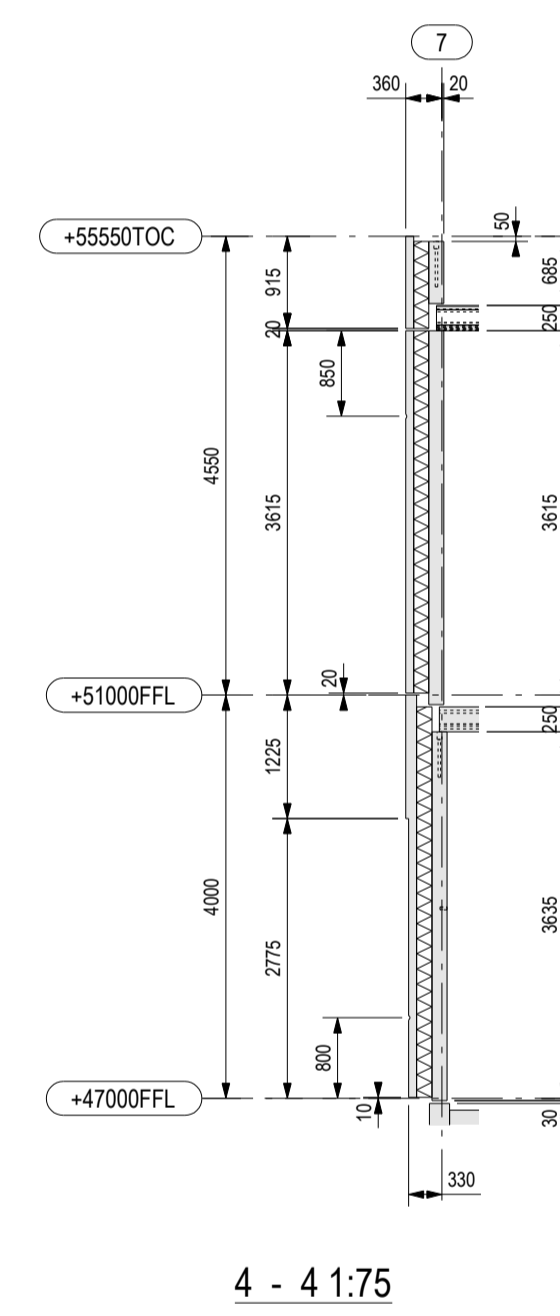
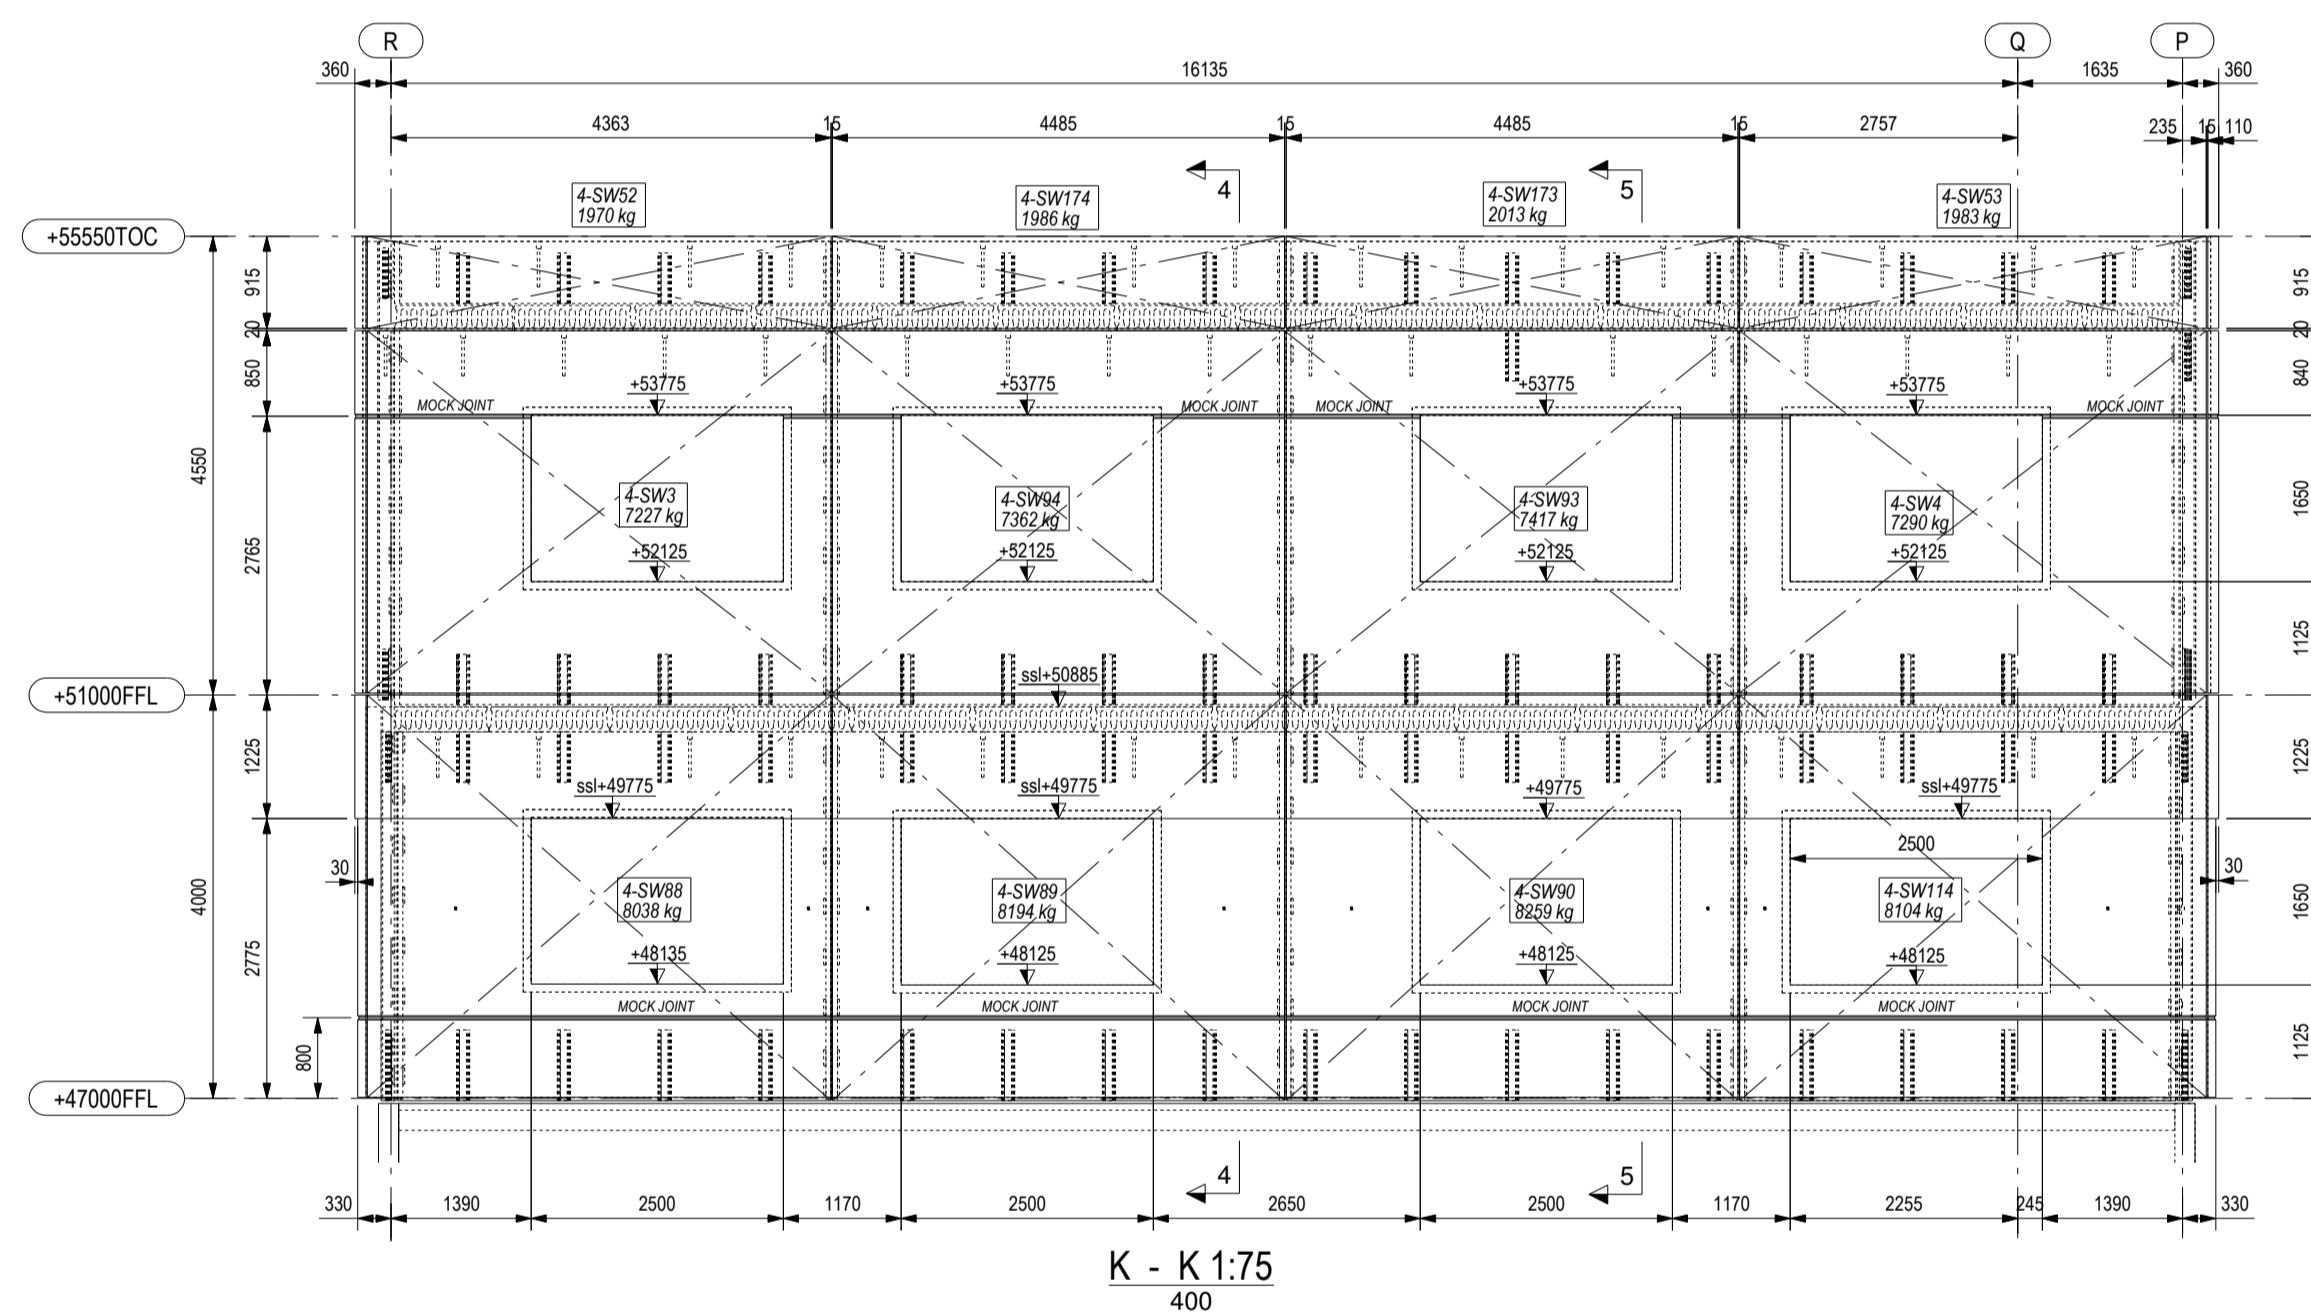
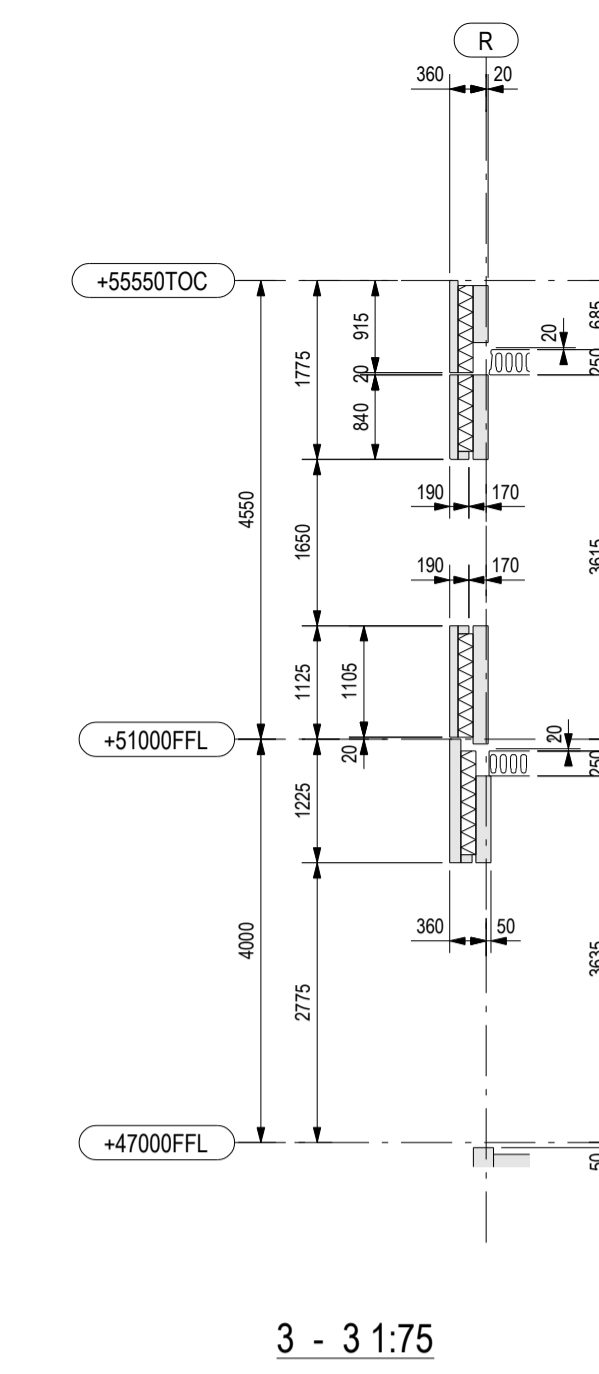
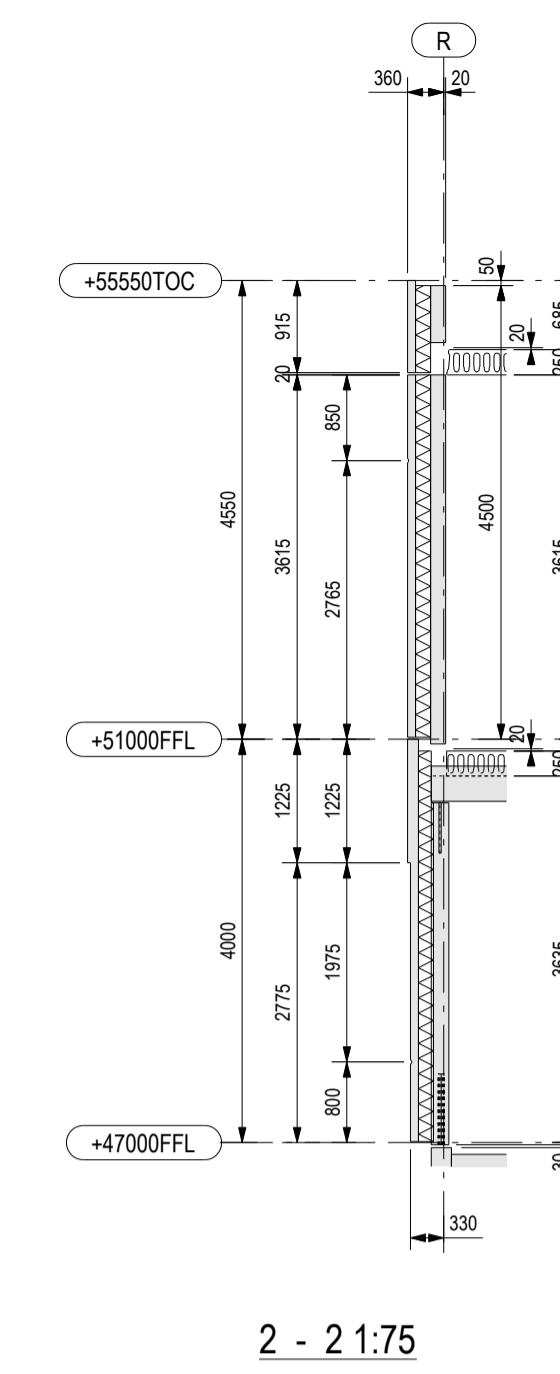
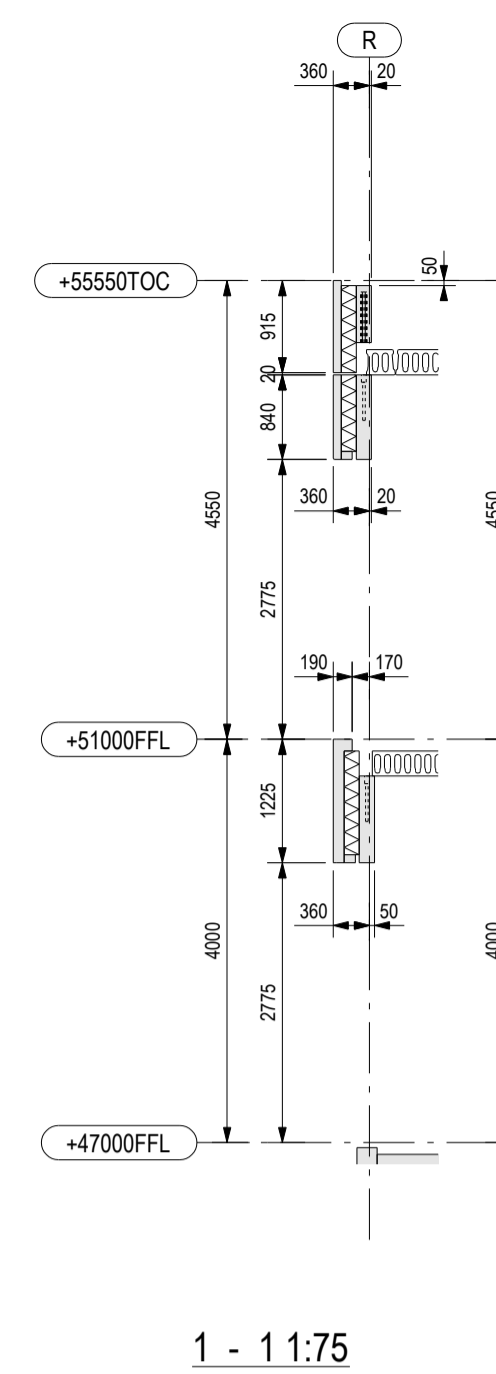


General Notes:

1. This drawing to be read in conjunction with all relevant architects and engineers drawings and specifications.
2. All dimensions must be checked and approved by the main contractor.
3. Any changes in loadings should be discussed with Creagh Concrete limited
4. Units should not be cut without discussing with Creagh Concrete Ltd. technical department.
5. No variation to the details shown is permitted without prior confirmation by Creagh Concrete.
6. Bearing surfaces for Creagh units must be level.

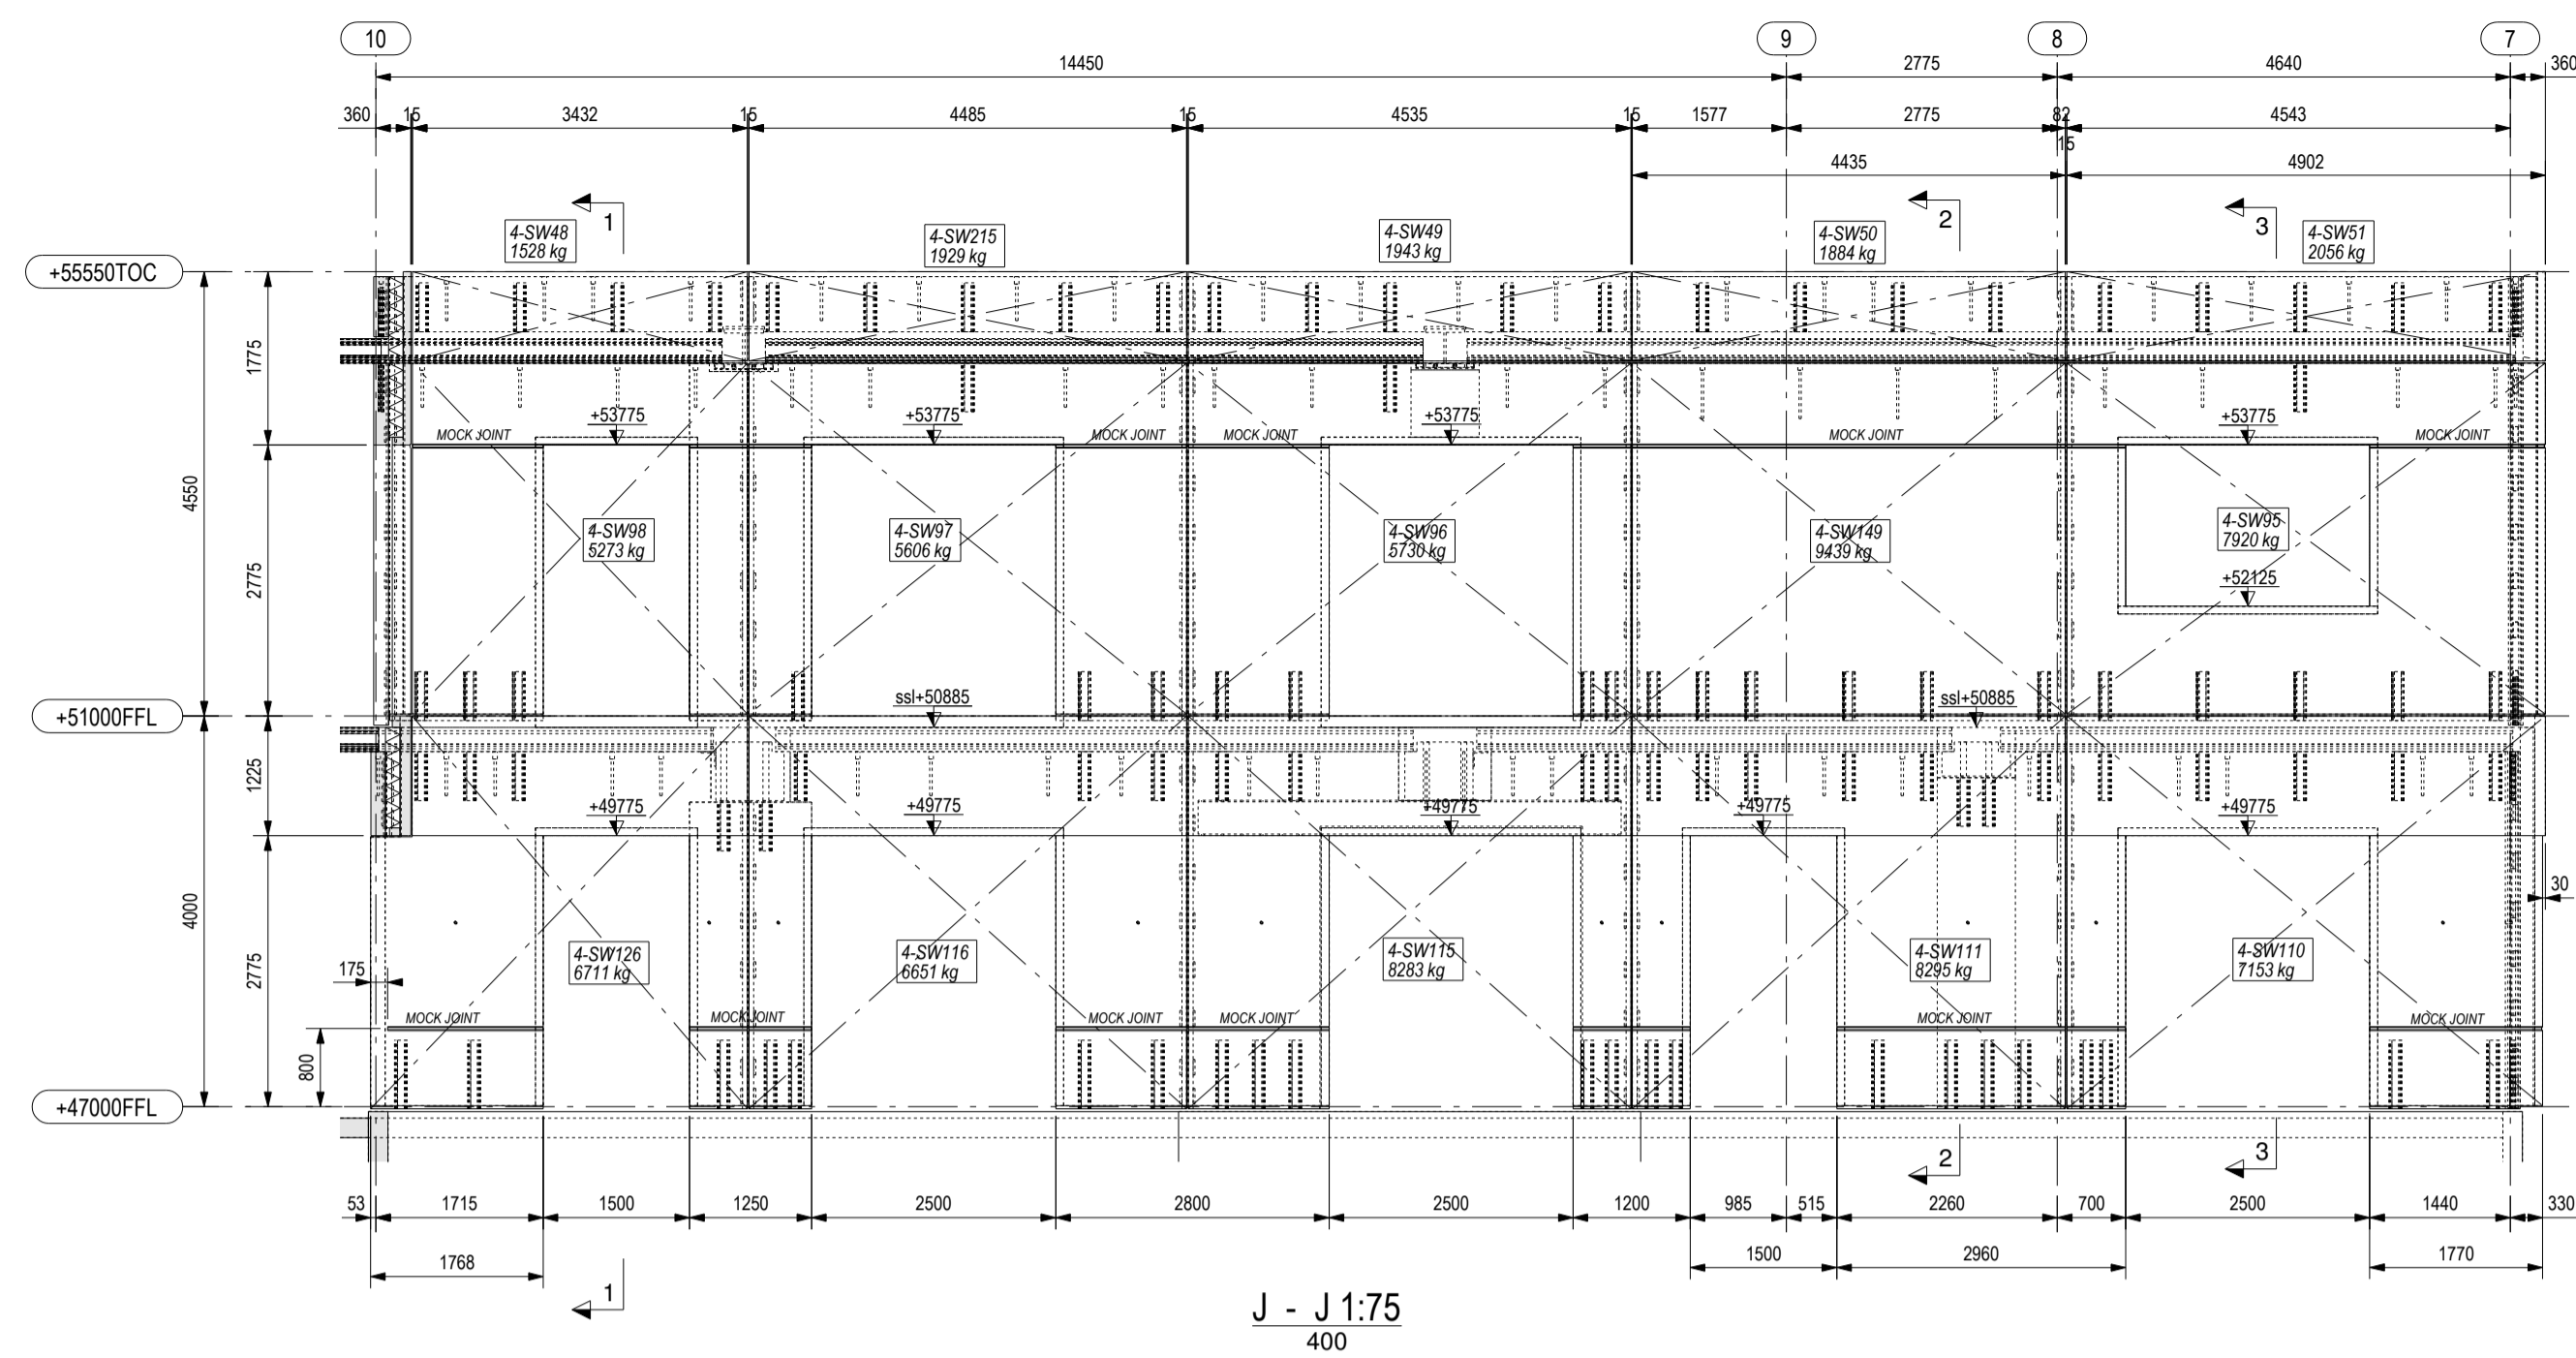

C1	18.07.11	MD	SK	ISSUED FOR CONSTRUCTION
Rev.	DATE	MADE BY	CHECKED BY	REVISION NOTES
				CONTRACTOR PHIL UK
				CONTRACT COWES ONE PATHFINDER ISLE OF WIGHT
TITLE PHASE 4 ELEVATIONS SHEET 4				DRAWN BY: SK DATE: 12.04.11
BASE SCALE: 1:75		ISSUE STATUS: CONSTRUCTION		CHECKED BY: SK DATE: 12.04.11
CONSTRUCTION		INSPECTED BY: SK DATE: 12.04.11		CONSTRUCTION
CONTRACT No. 11-0141				DRG. No. 414 REV. C1

Talka structures