



General Notes:


1. This drawing to be read in conjunction with all relevant architects and engineers drawings and specifications.
2. All dimensions must be checked and approved by the main contractor.
3. Any changes in loadings should be discussed with Creagh Concrete limited.
4. Units should not be cut without discussing with Creagh Concrete Ltd. technical department.
5. No variation to the details shown is permitted without prior confirmation by Creagh Concrete.
6. Bearing surfaces for Creagh units must be level.

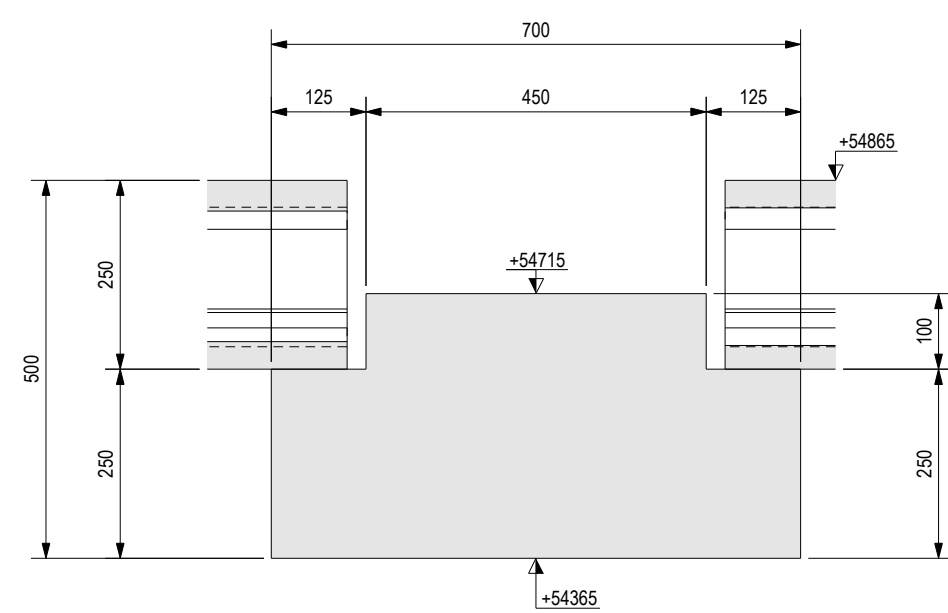


1 - 1:1:10
402

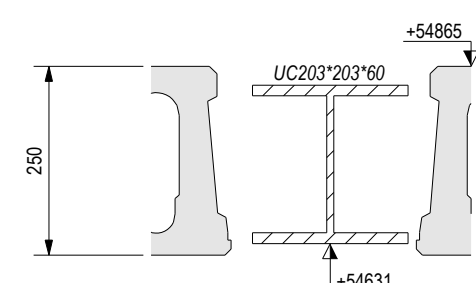


2 - 2:1:10
402

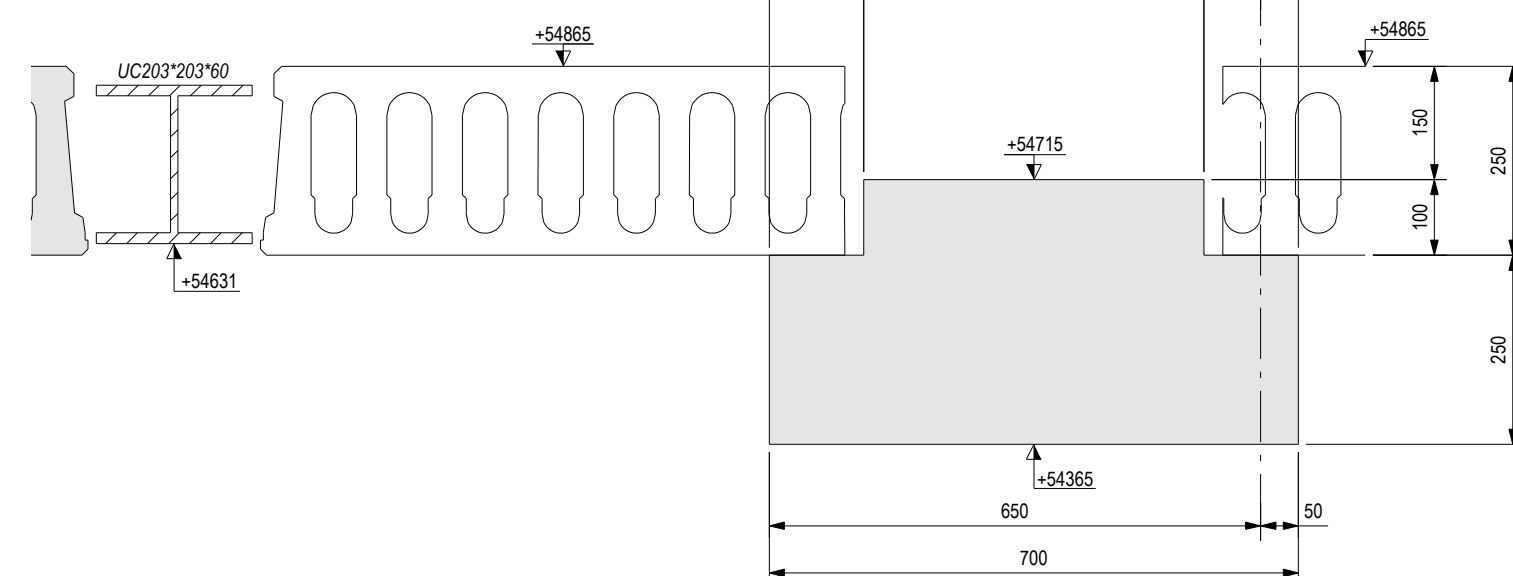


3 - 3:1:10
402

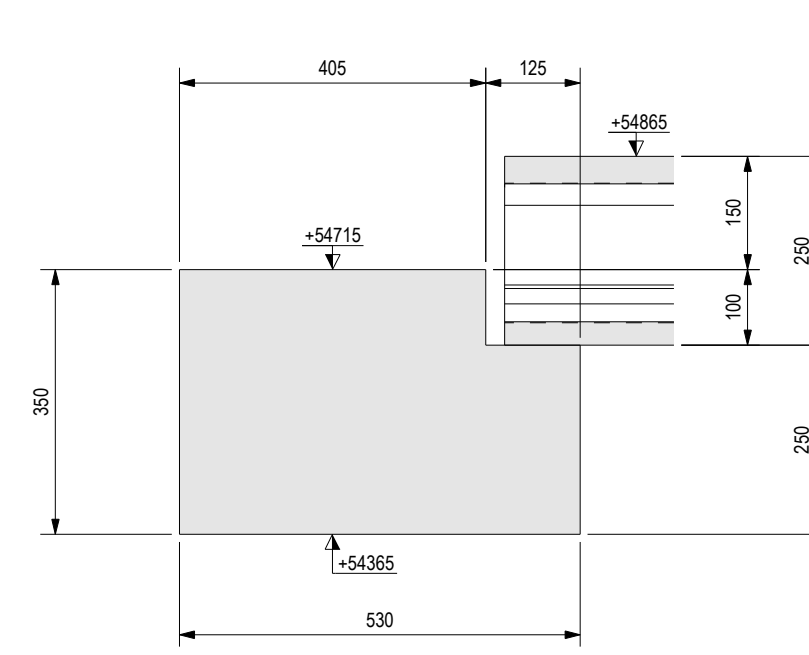


4 - 4:1:10
402

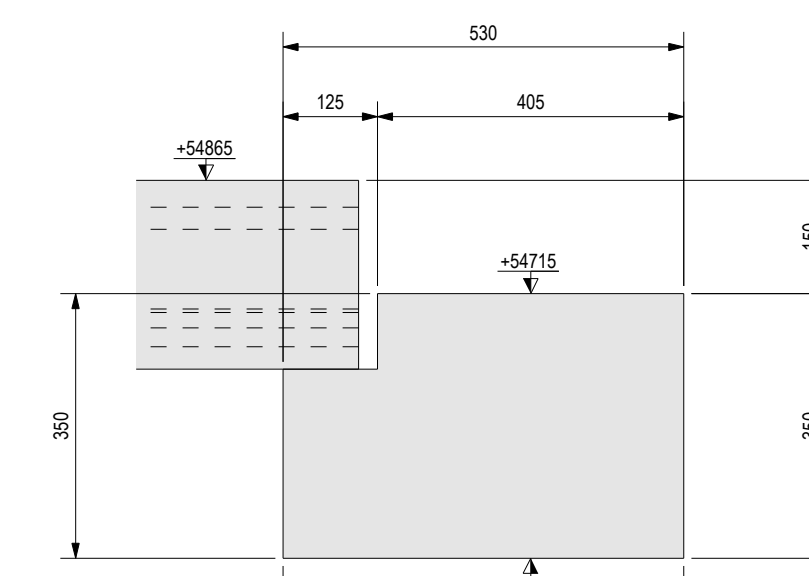


5 - 5:1:10
402

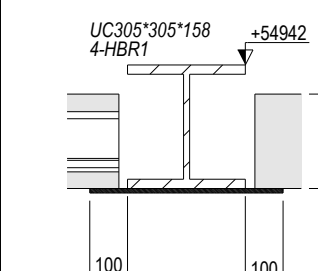


32 - 32:1:20
402

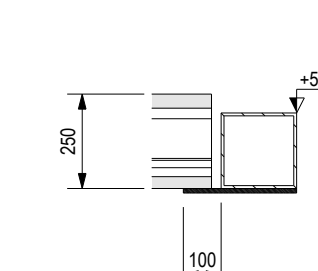


33 - 33:1:20
402

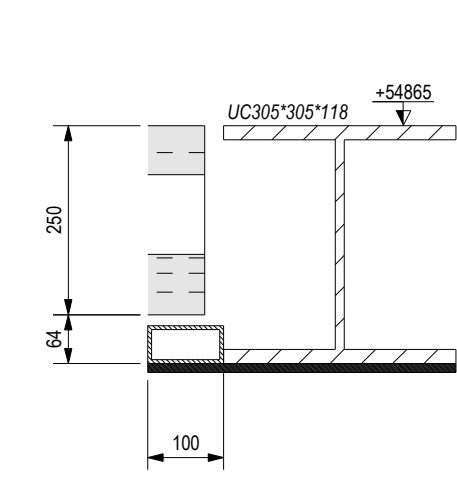


6 - 6:1:10
402

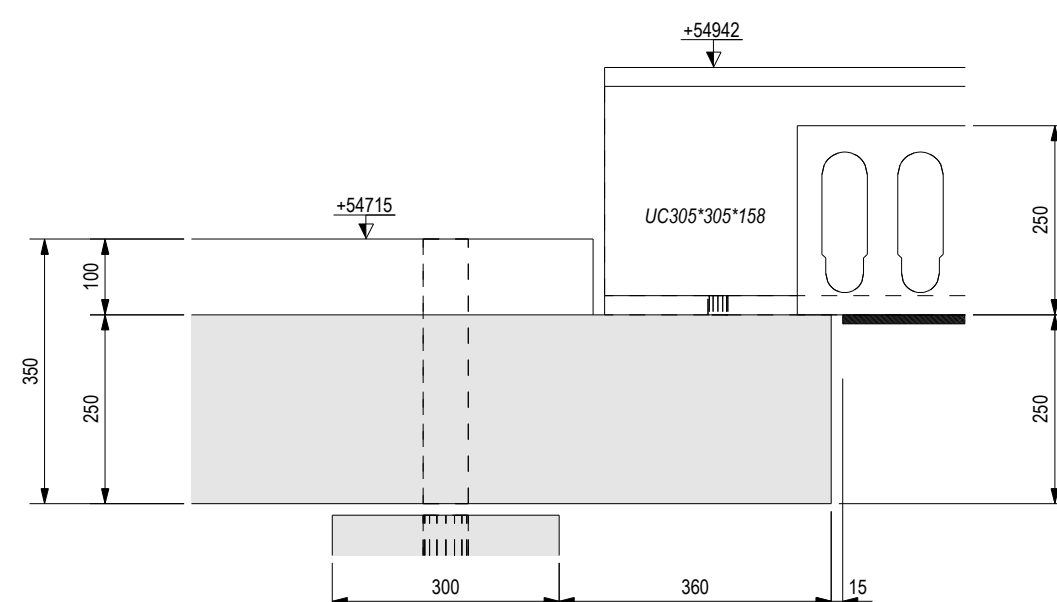


7 - 7:1:10
402

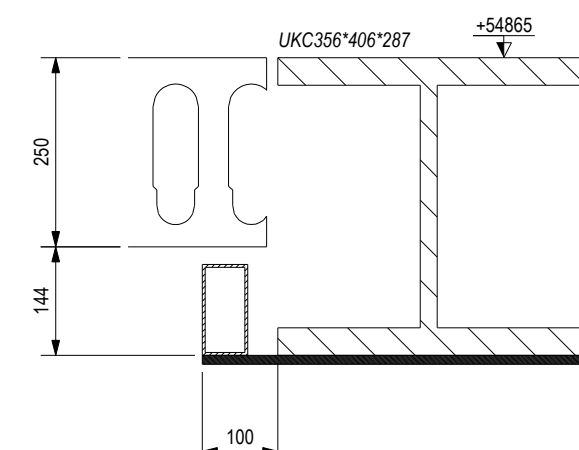


8 - 8:1:10
402

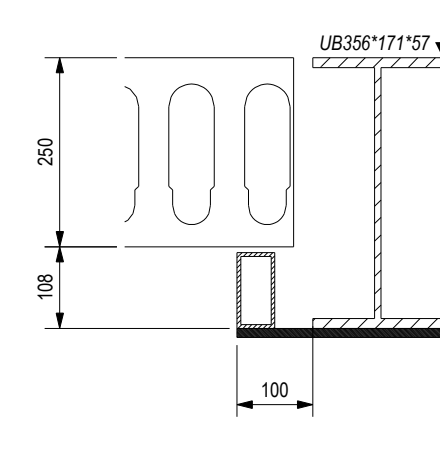


9 - 9:1:10
402

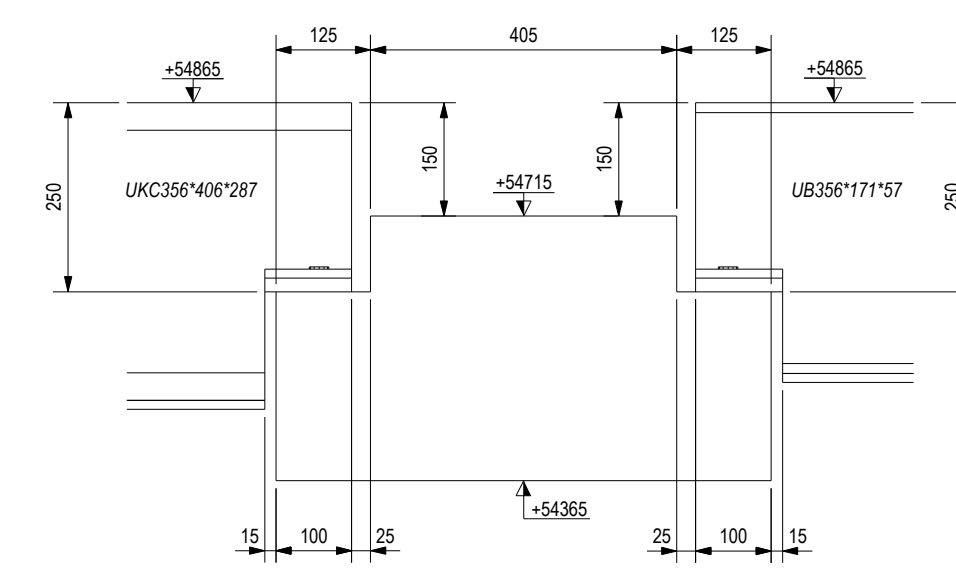


10 - 10:1:10
402

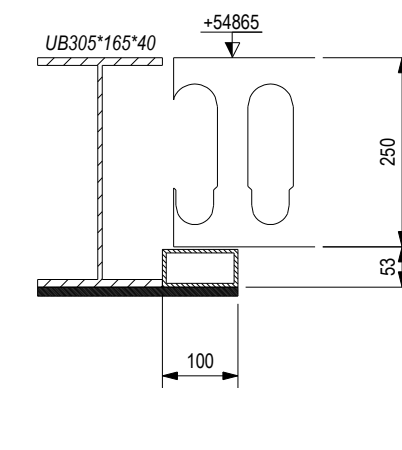


11 - 11:1:10
402

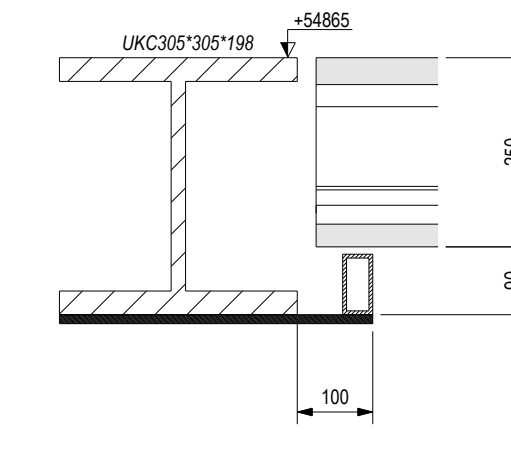


5 - 5:1:10
402

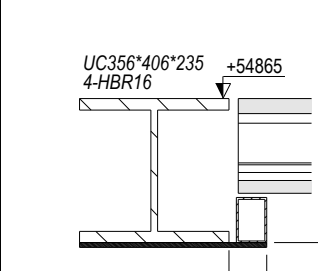


34 - 34:1:20
402

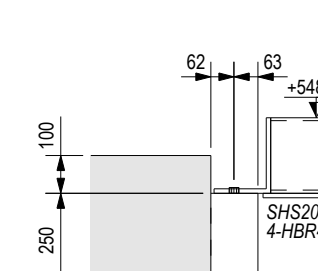


35 - 35:1:20
402

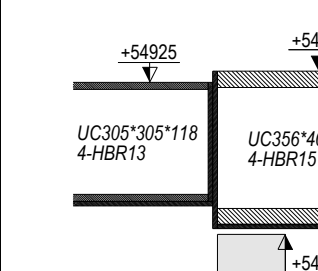


36 - 36:1:20
402

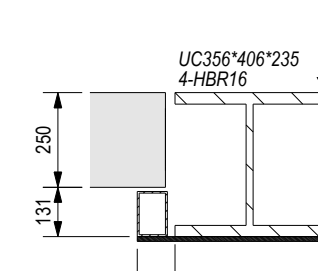


37 - 37:1:20
402

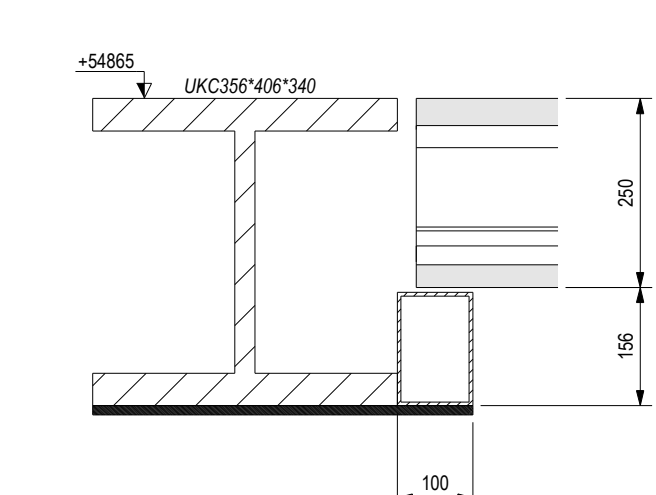


13 - 13:1:10
402

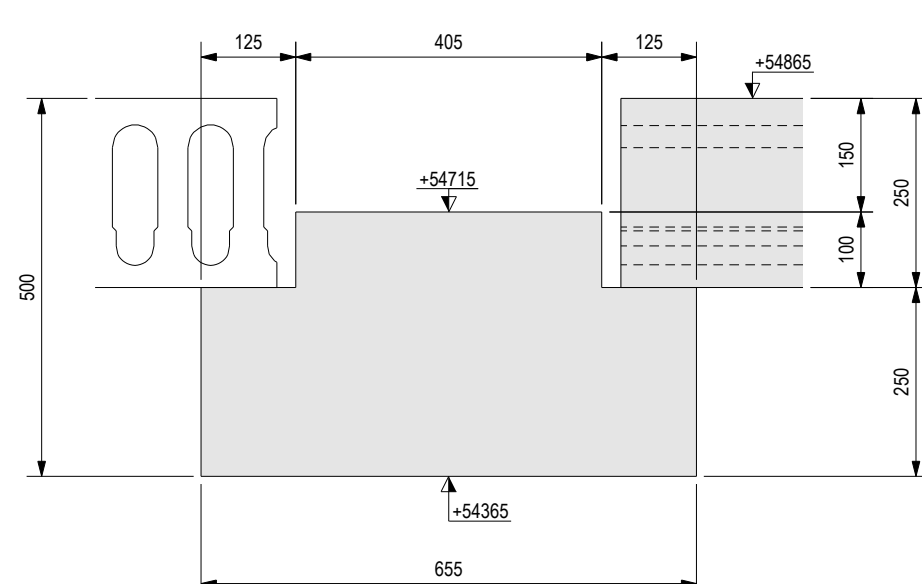


14 - 14:1:10
402

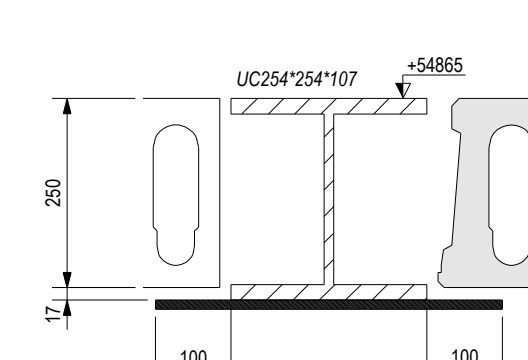


15 - 15:1:10
402

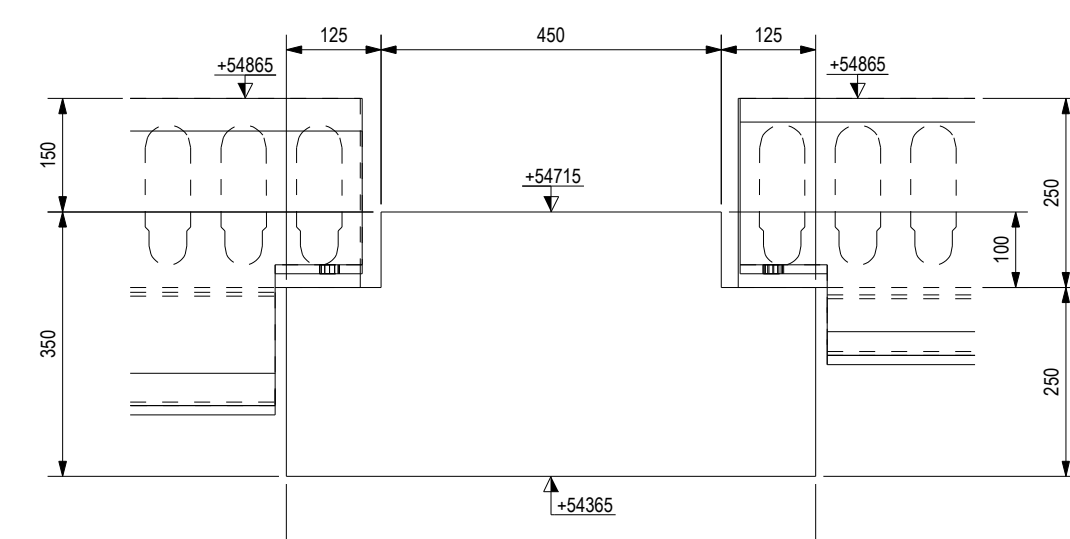


16 - 16:1:10
402

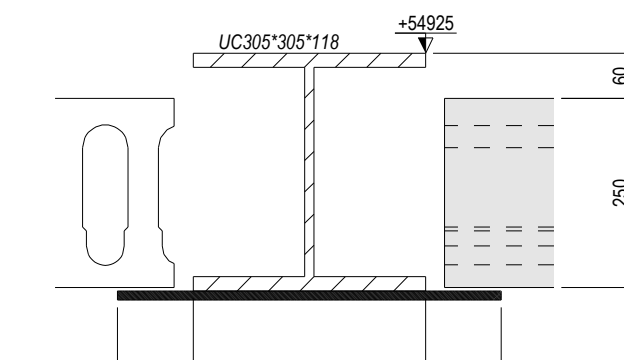


18 - 18:1:10
402

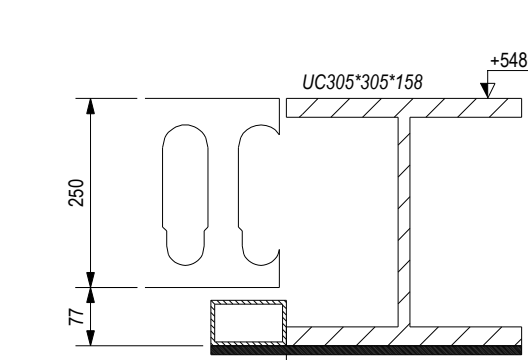


19 - 19:1:10
402

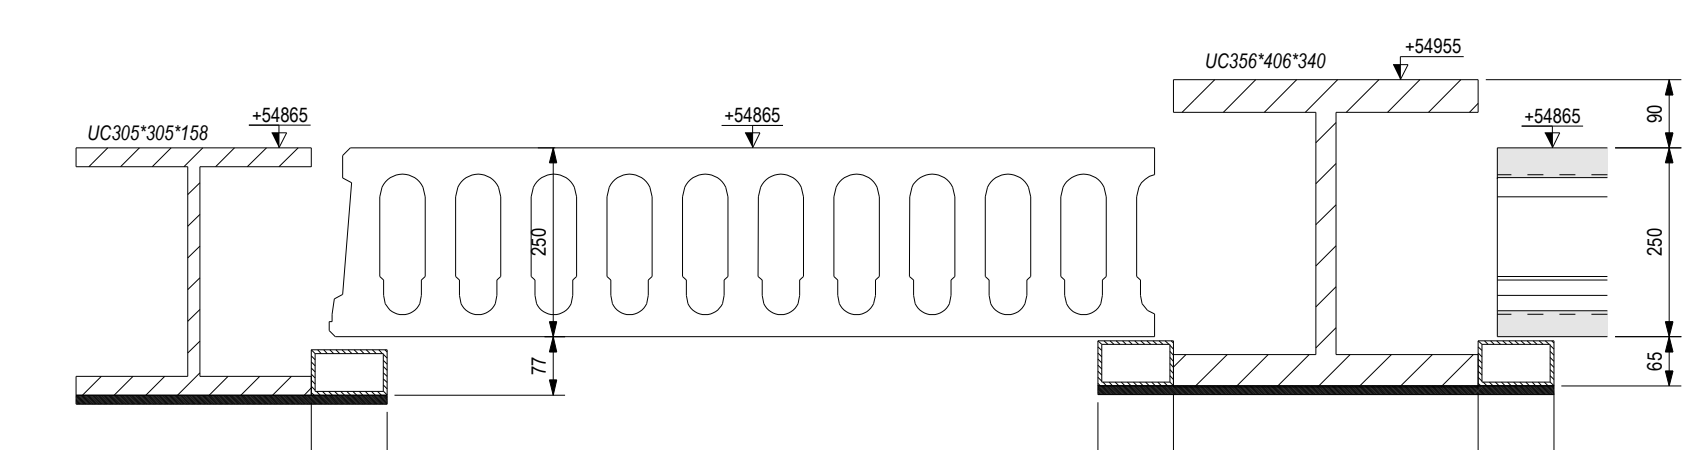


20 - 20:1:10
402

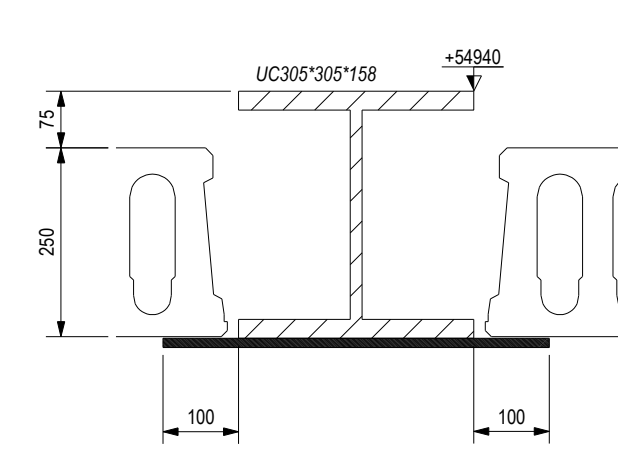


21 - 21:1:10
402

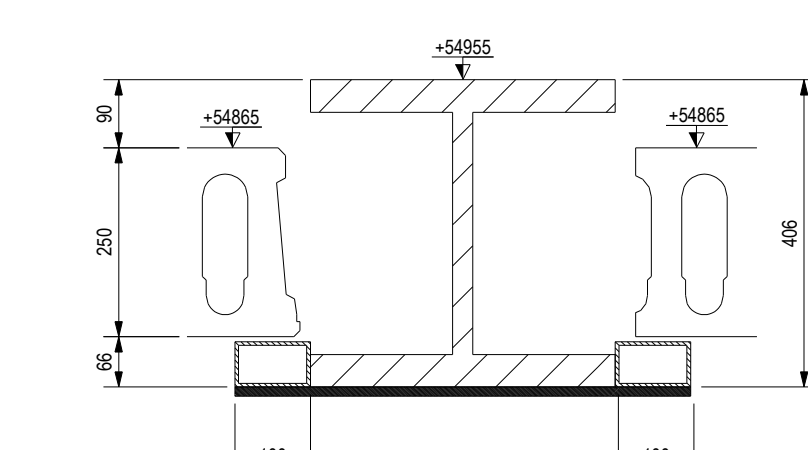


22 - 22:1:10
402

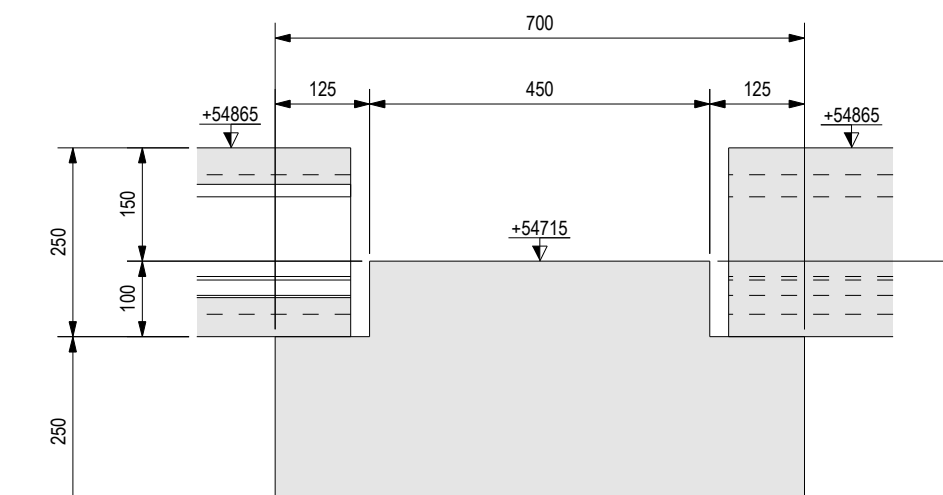


23 - 23:1:10
402

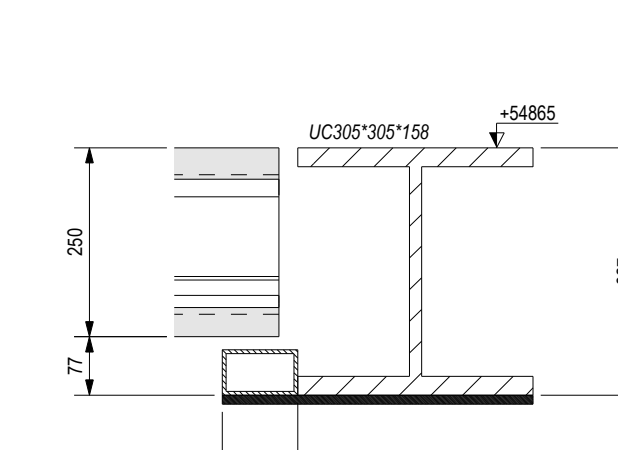


24 - 24:1:10
402

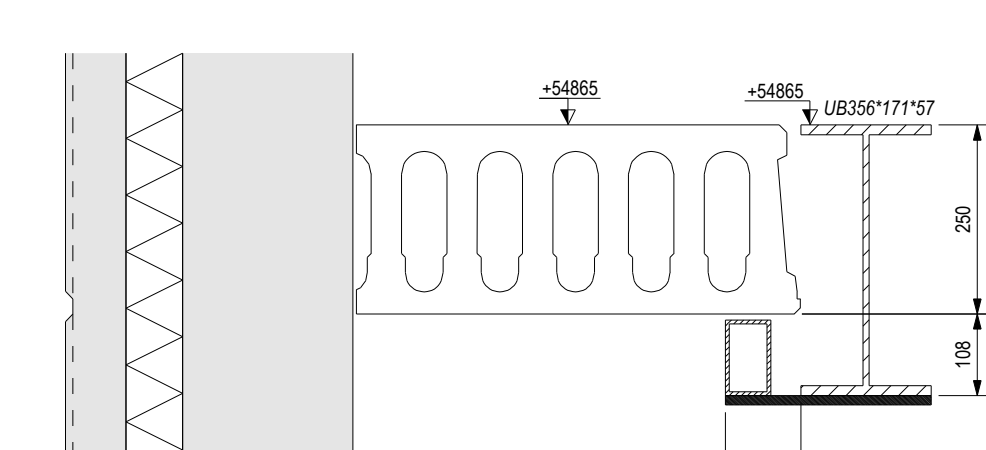


25 - 25:1:10
402

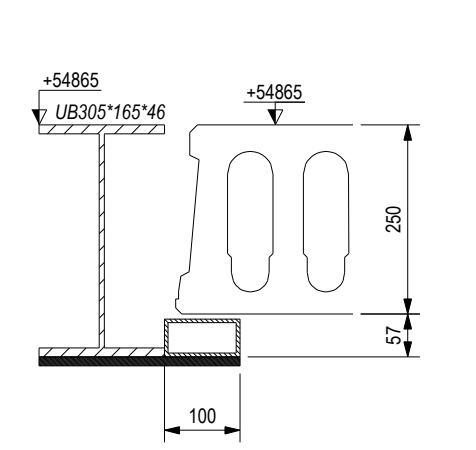


26 - 26:1:10
402

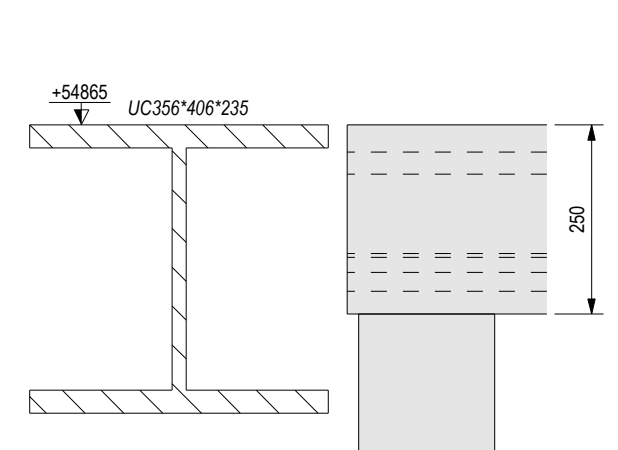


27 - 27:1:10
402

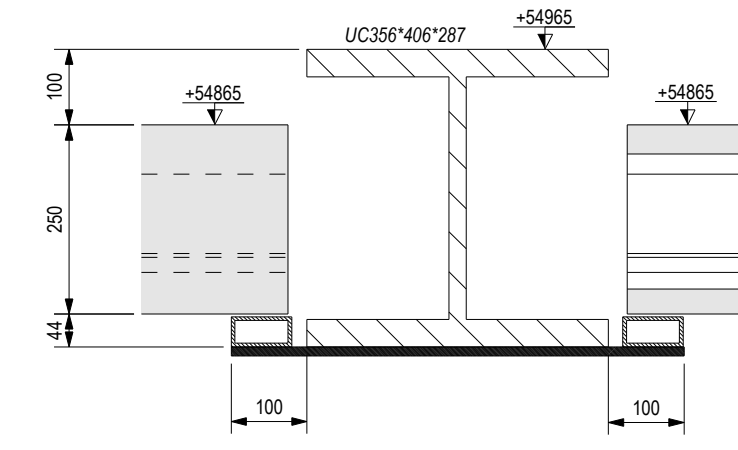


28 - 28:1:10
402

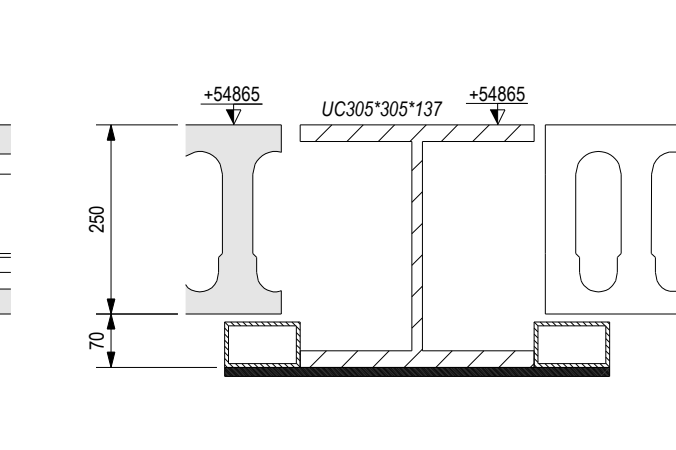

29 - 29:1:10
402

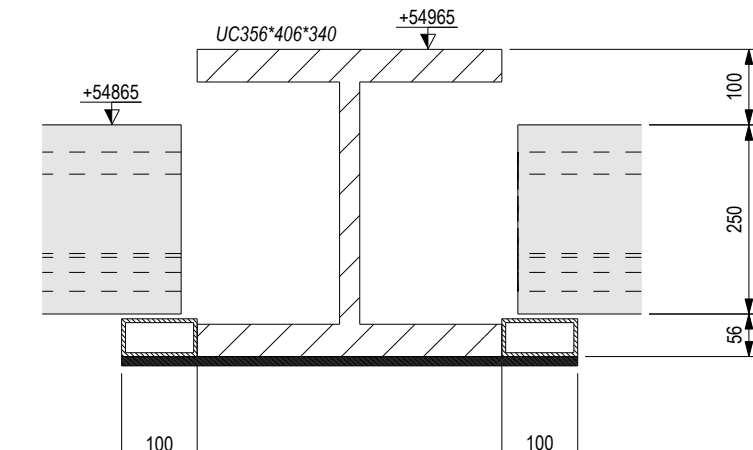

30 - 30:1:10
402

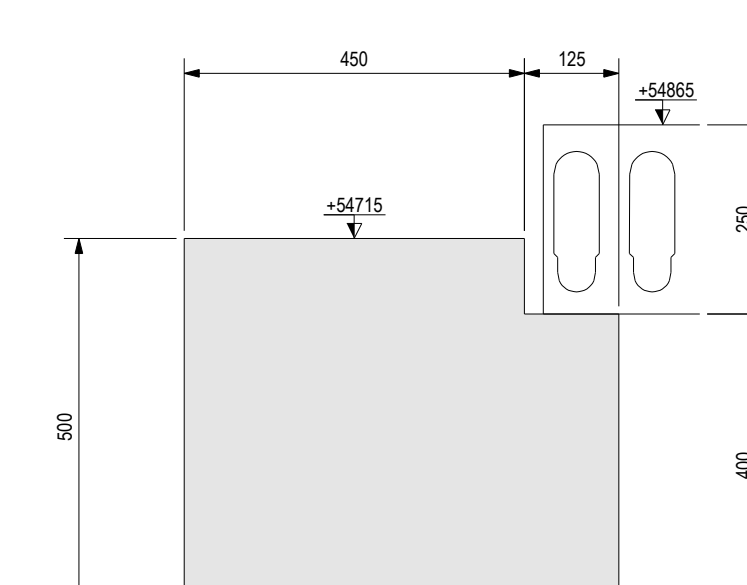

31 - 31:1:10
402

C5	25.07.11	MD	SK	SECTIONS 4-4 & 5-5 AMENDED
C4	20.07.11	MD	SK	SECTIONS 35-35, 36-36, 37-37 ADDED
C3	19.07.11	MD	SK	18-18 & 21-21 AMENDED
C2	18.07.11	MD	SK	7-7, 30-30, 32-32 AMENDED
C1	18.07.11	MD	SK	ISSUED FOR CONSTRUCTION

Rev.	DATE	MADE BY	CHECKED BY	REVISION NOTES
------	------	---------	------------	----------------

CREAGH
CONCRETE PRODUCTS LTD
Blackpark Rd, Tomerbridge,
Co. Antrim, N. Ireland, BT14 3SE
Tel: 028 79650500 Fax: 028 79650804

CONTRACTOR	PHIL UK				
CONTRACT	COWES ONE PATHFINDER ISLE OF WIGHT				
TITLE	PHASE 4 ROOF LEVEL SECTIONS				
DRAWN BY:	MD	CHECKED BY:	SCH	INSPECTED BY:	SK
DATE:	06.07.11	DATE:	06.07.11	DATE:	06.07.11
BASE SCALE:	1:25	ISSUE STATUS:	CONSTRUCTION		

CONTRACT No.	11-0141	DWG No.	423	REV.	C5
--------------	---------	---------	-----	------	----